




SECTION B-B

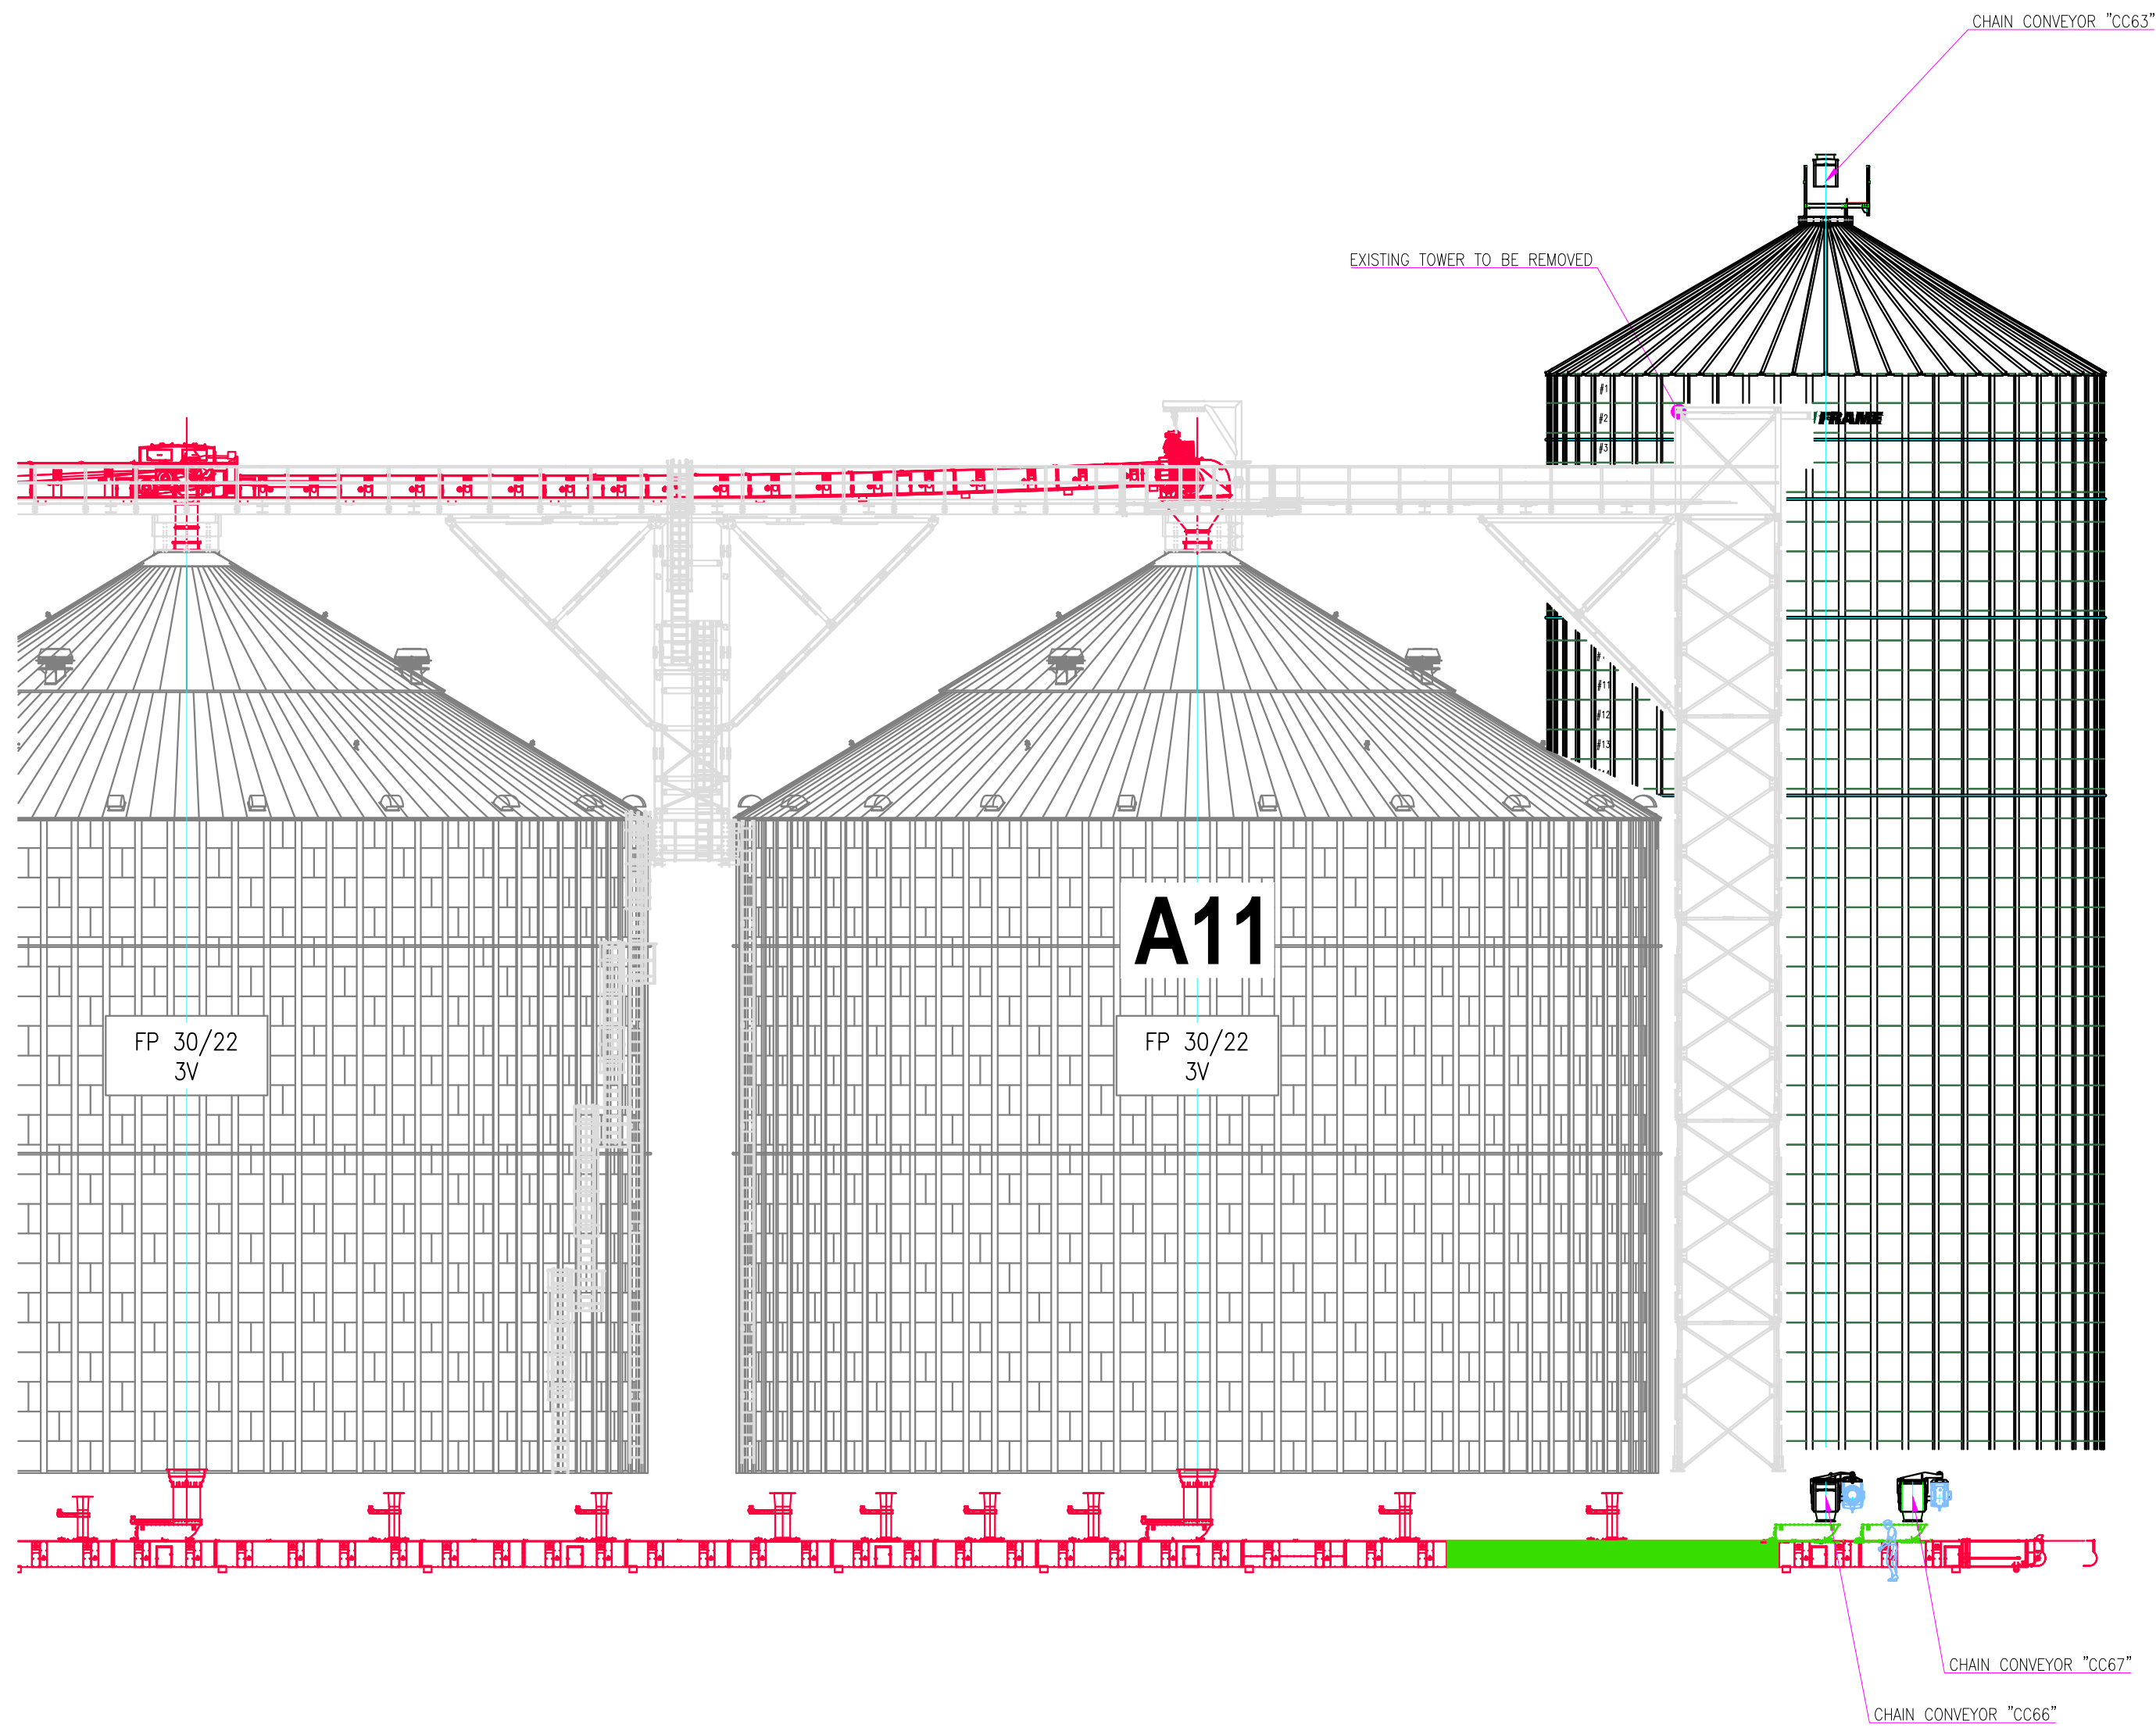



SECTION A-A

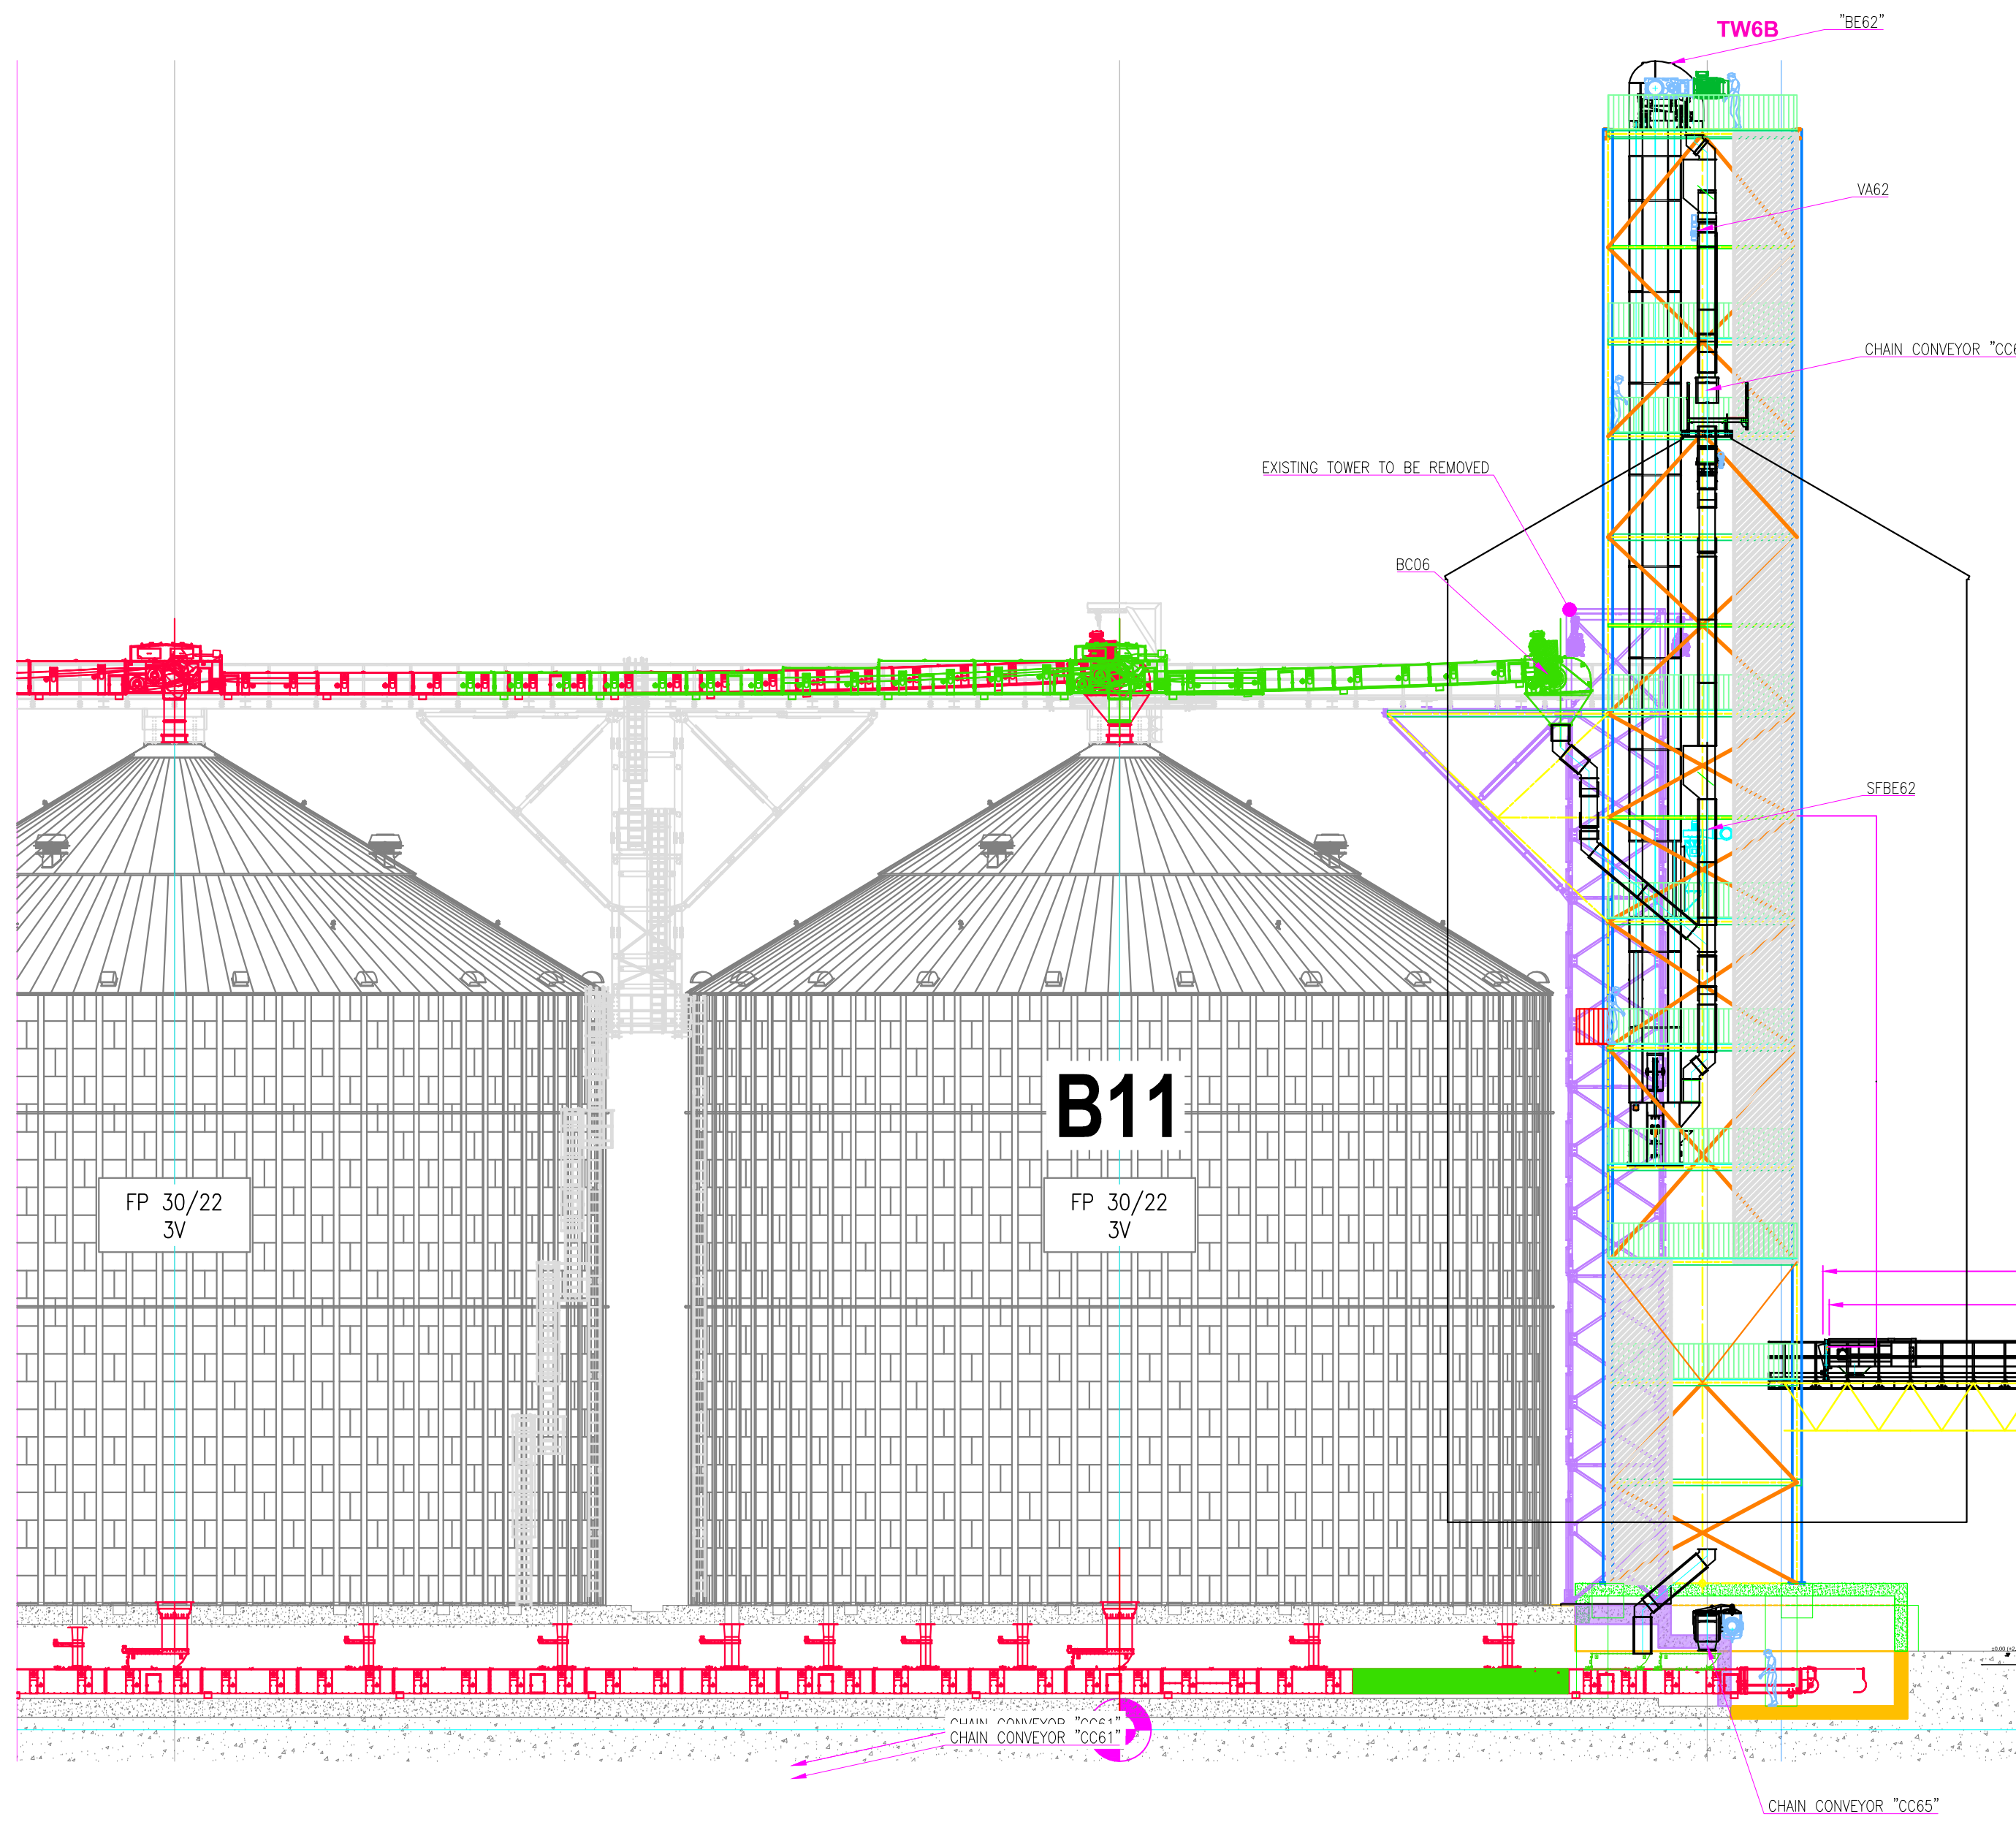


SECTION C-C

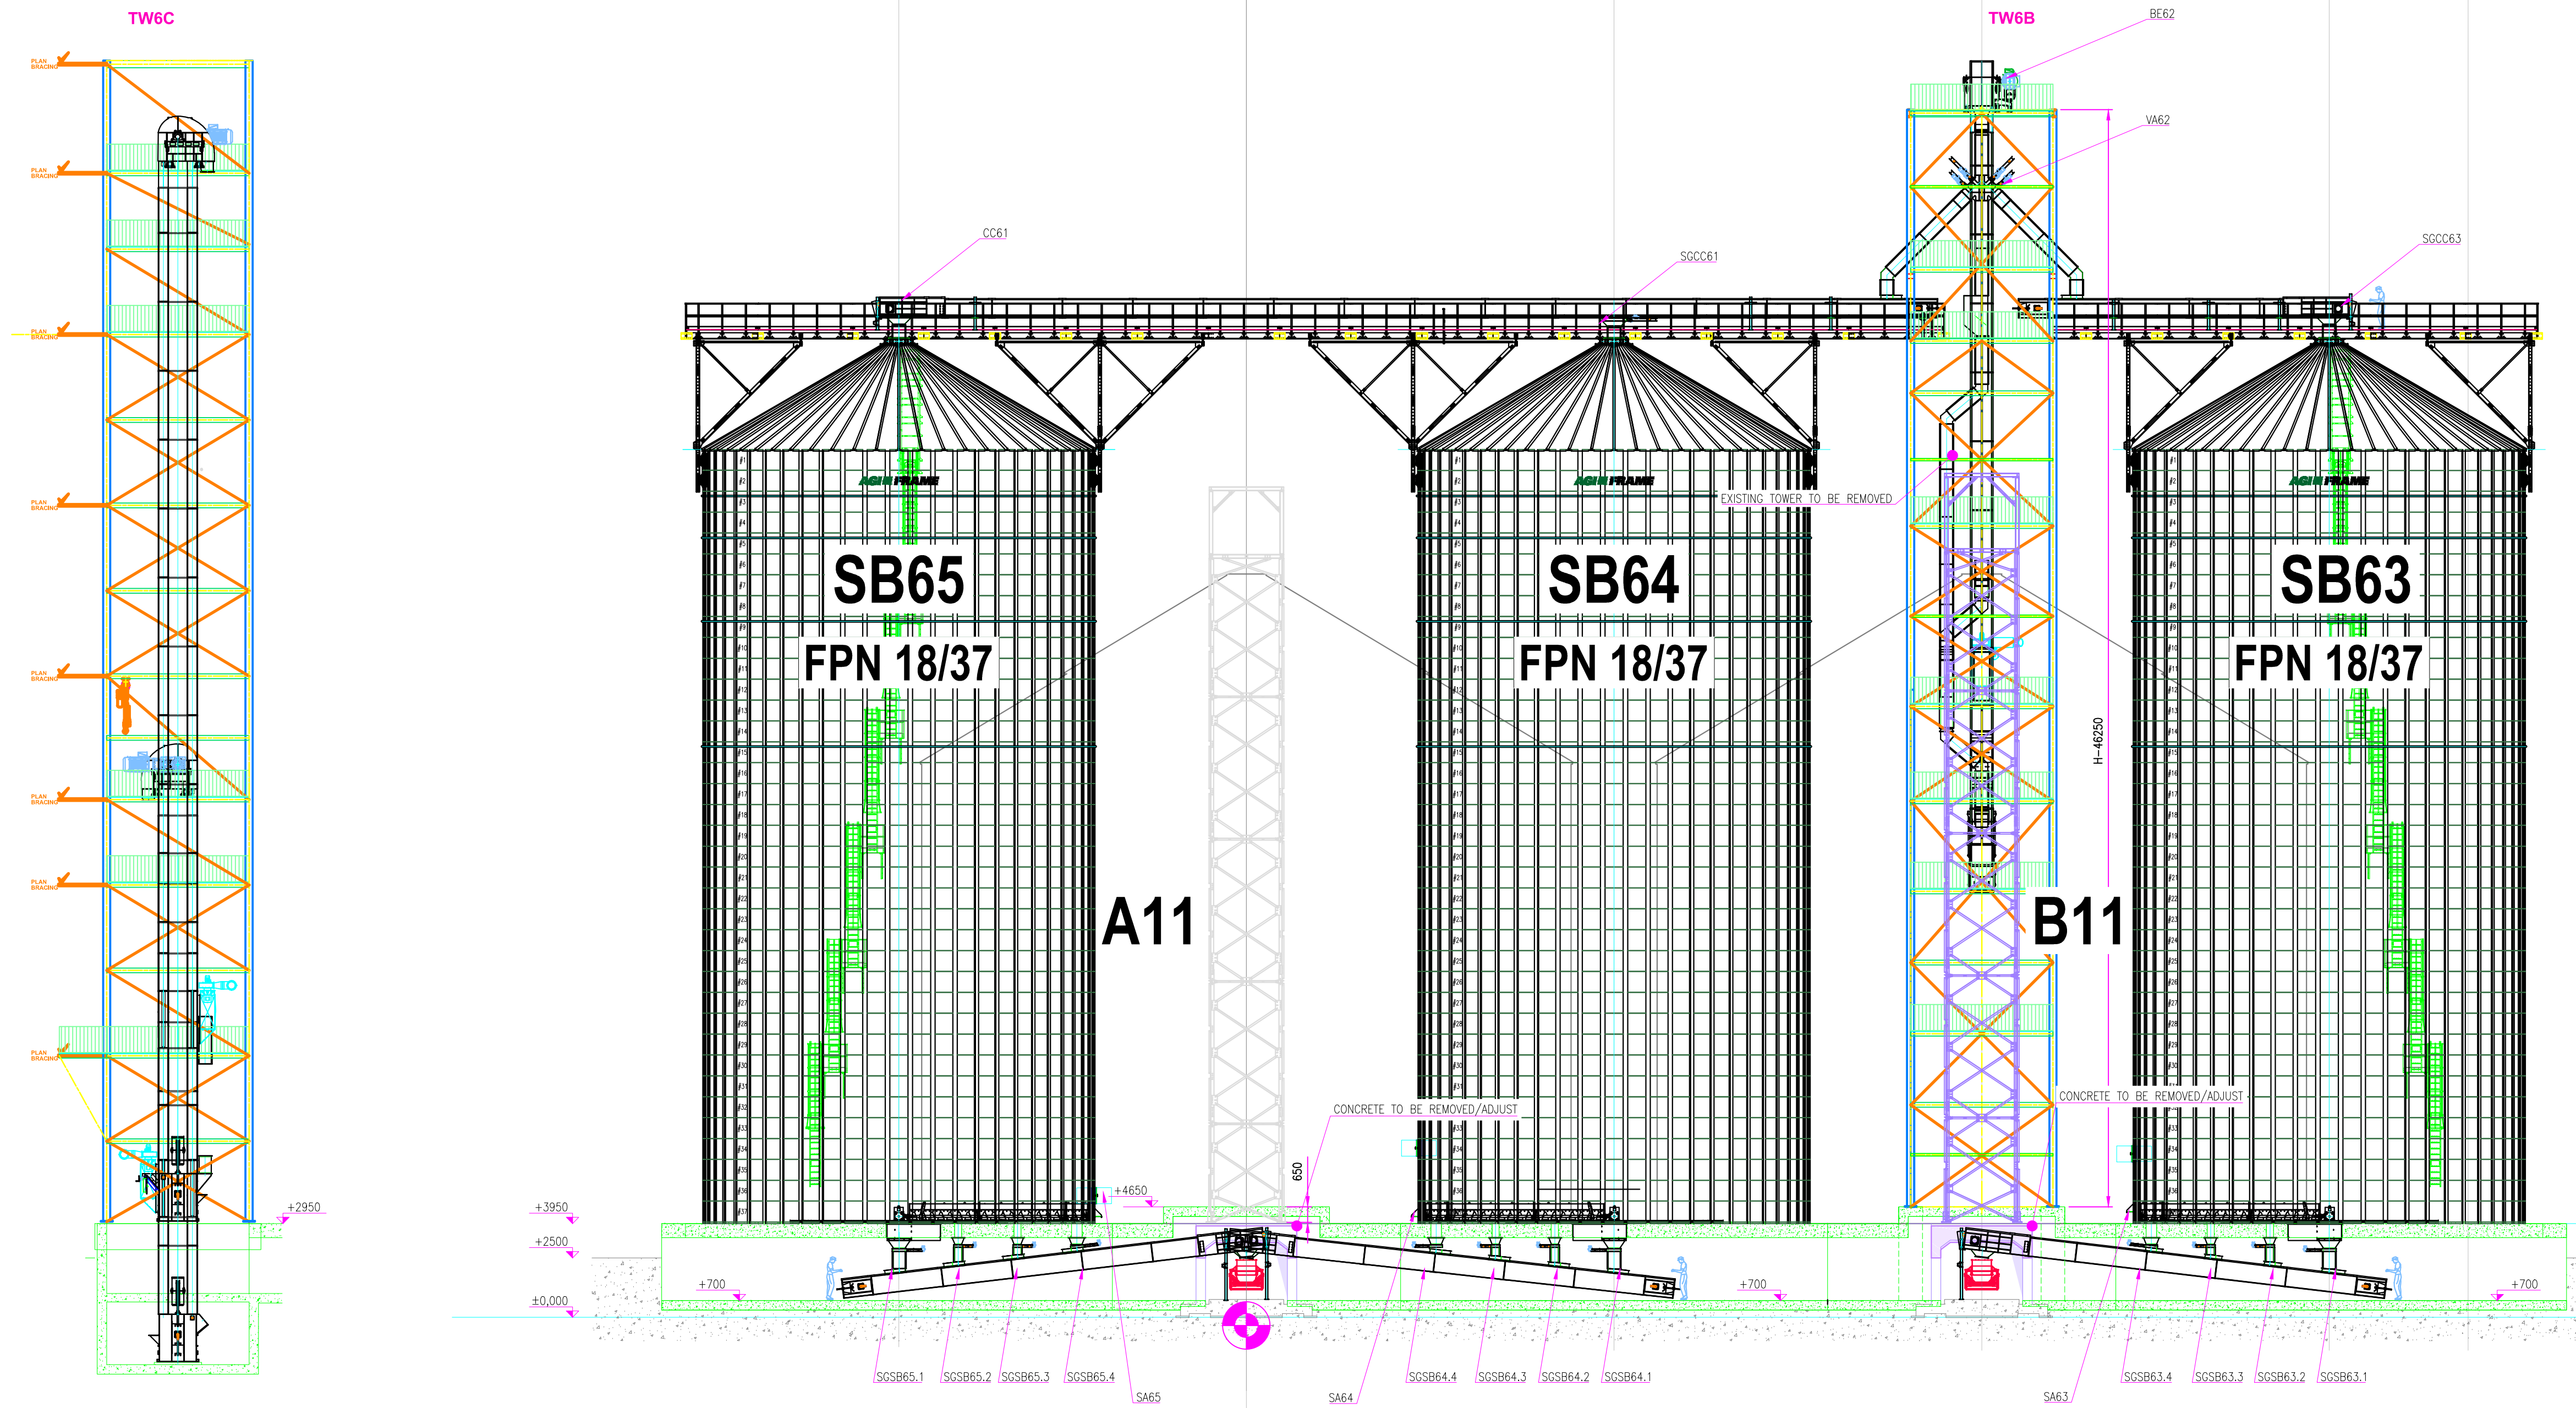

SECTION D-D

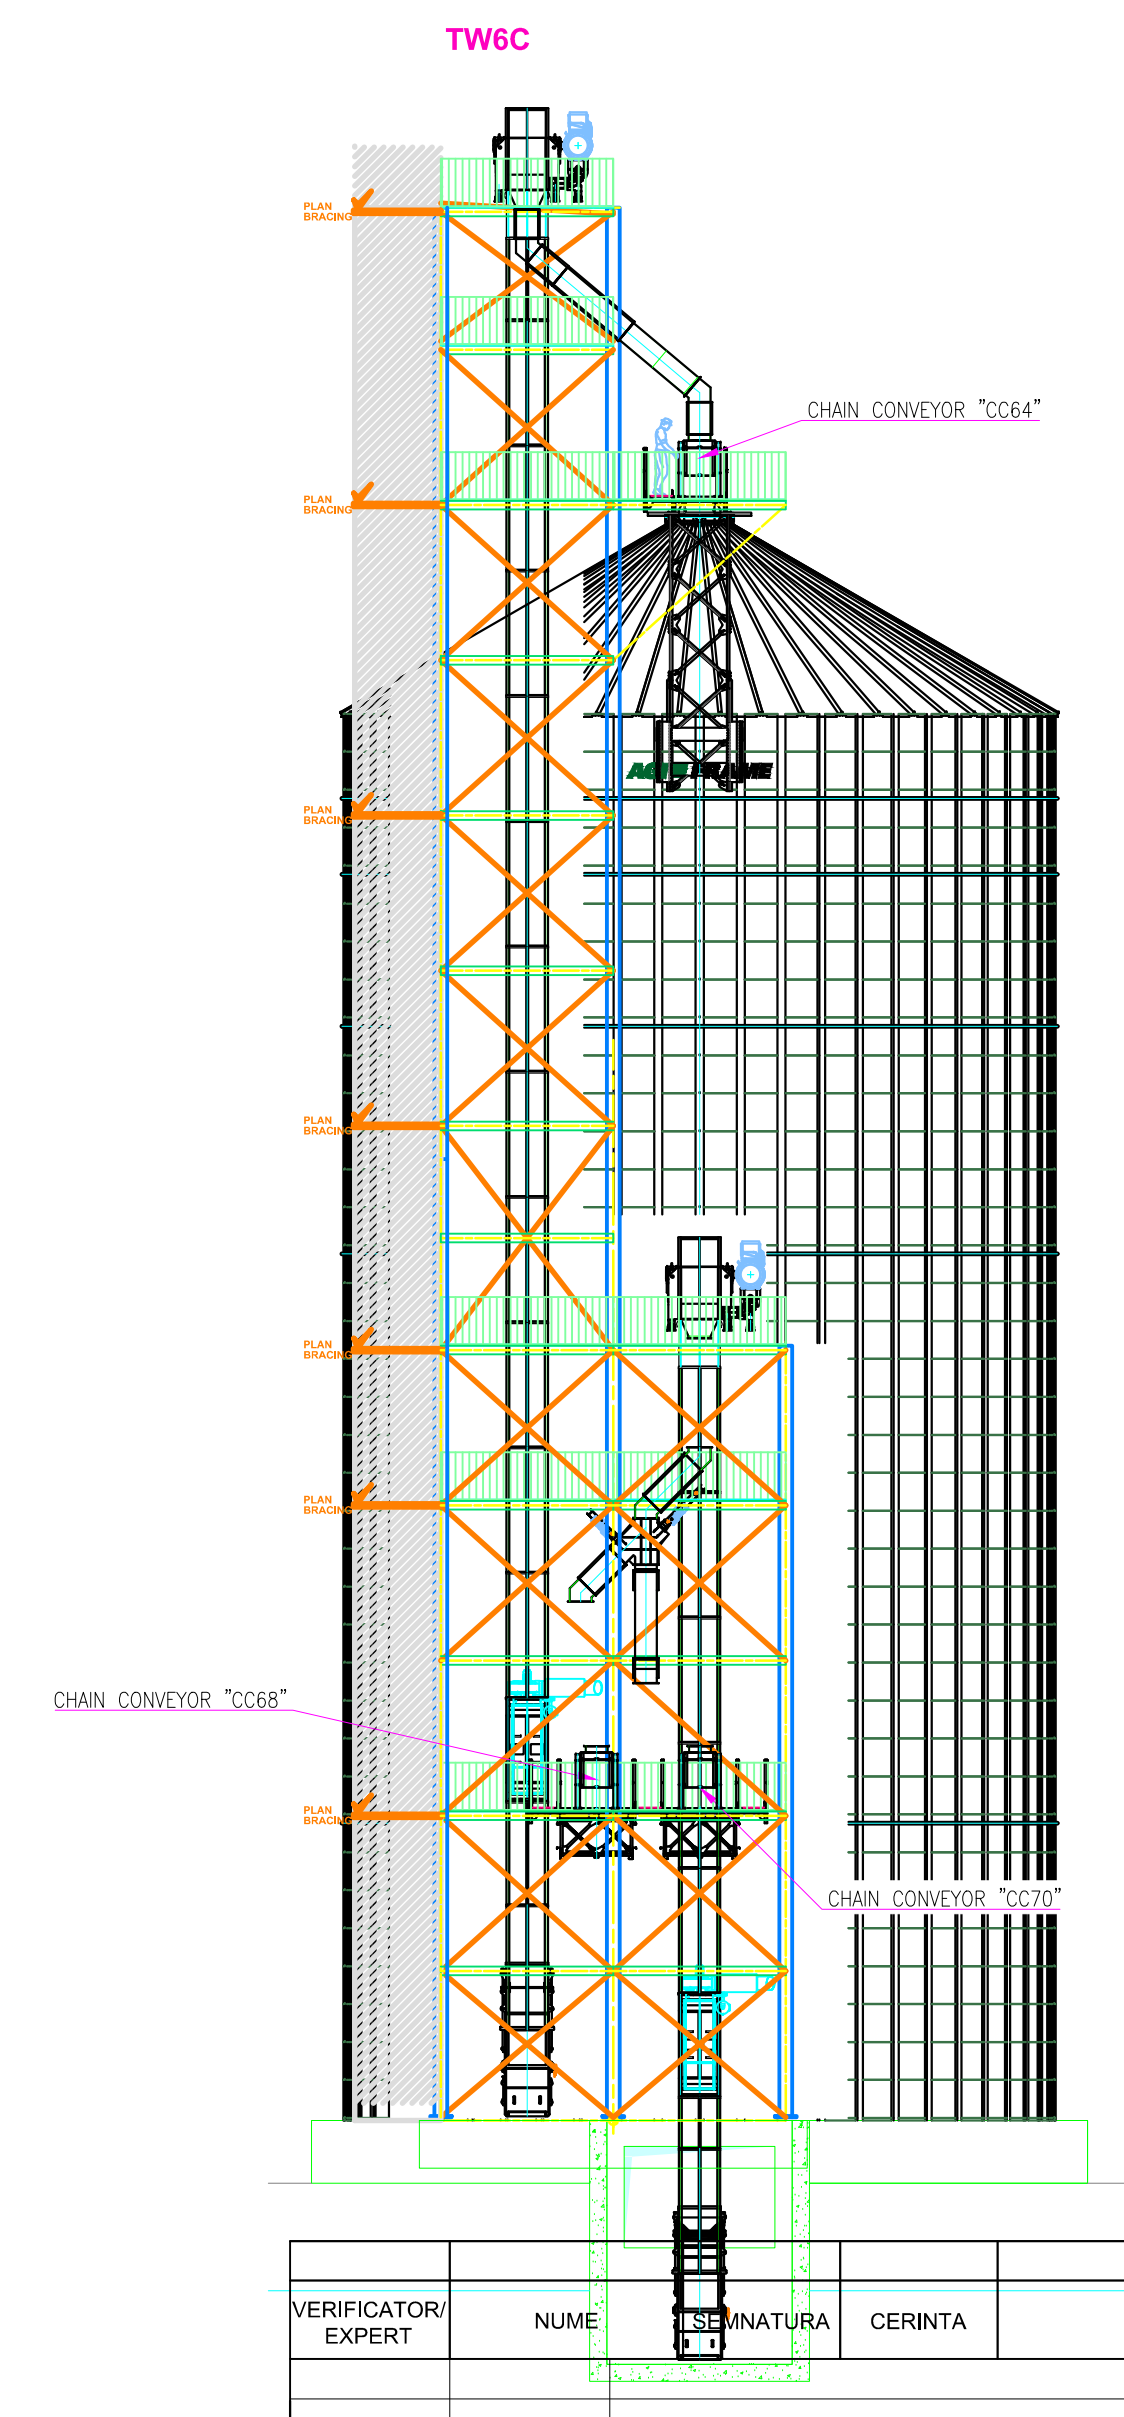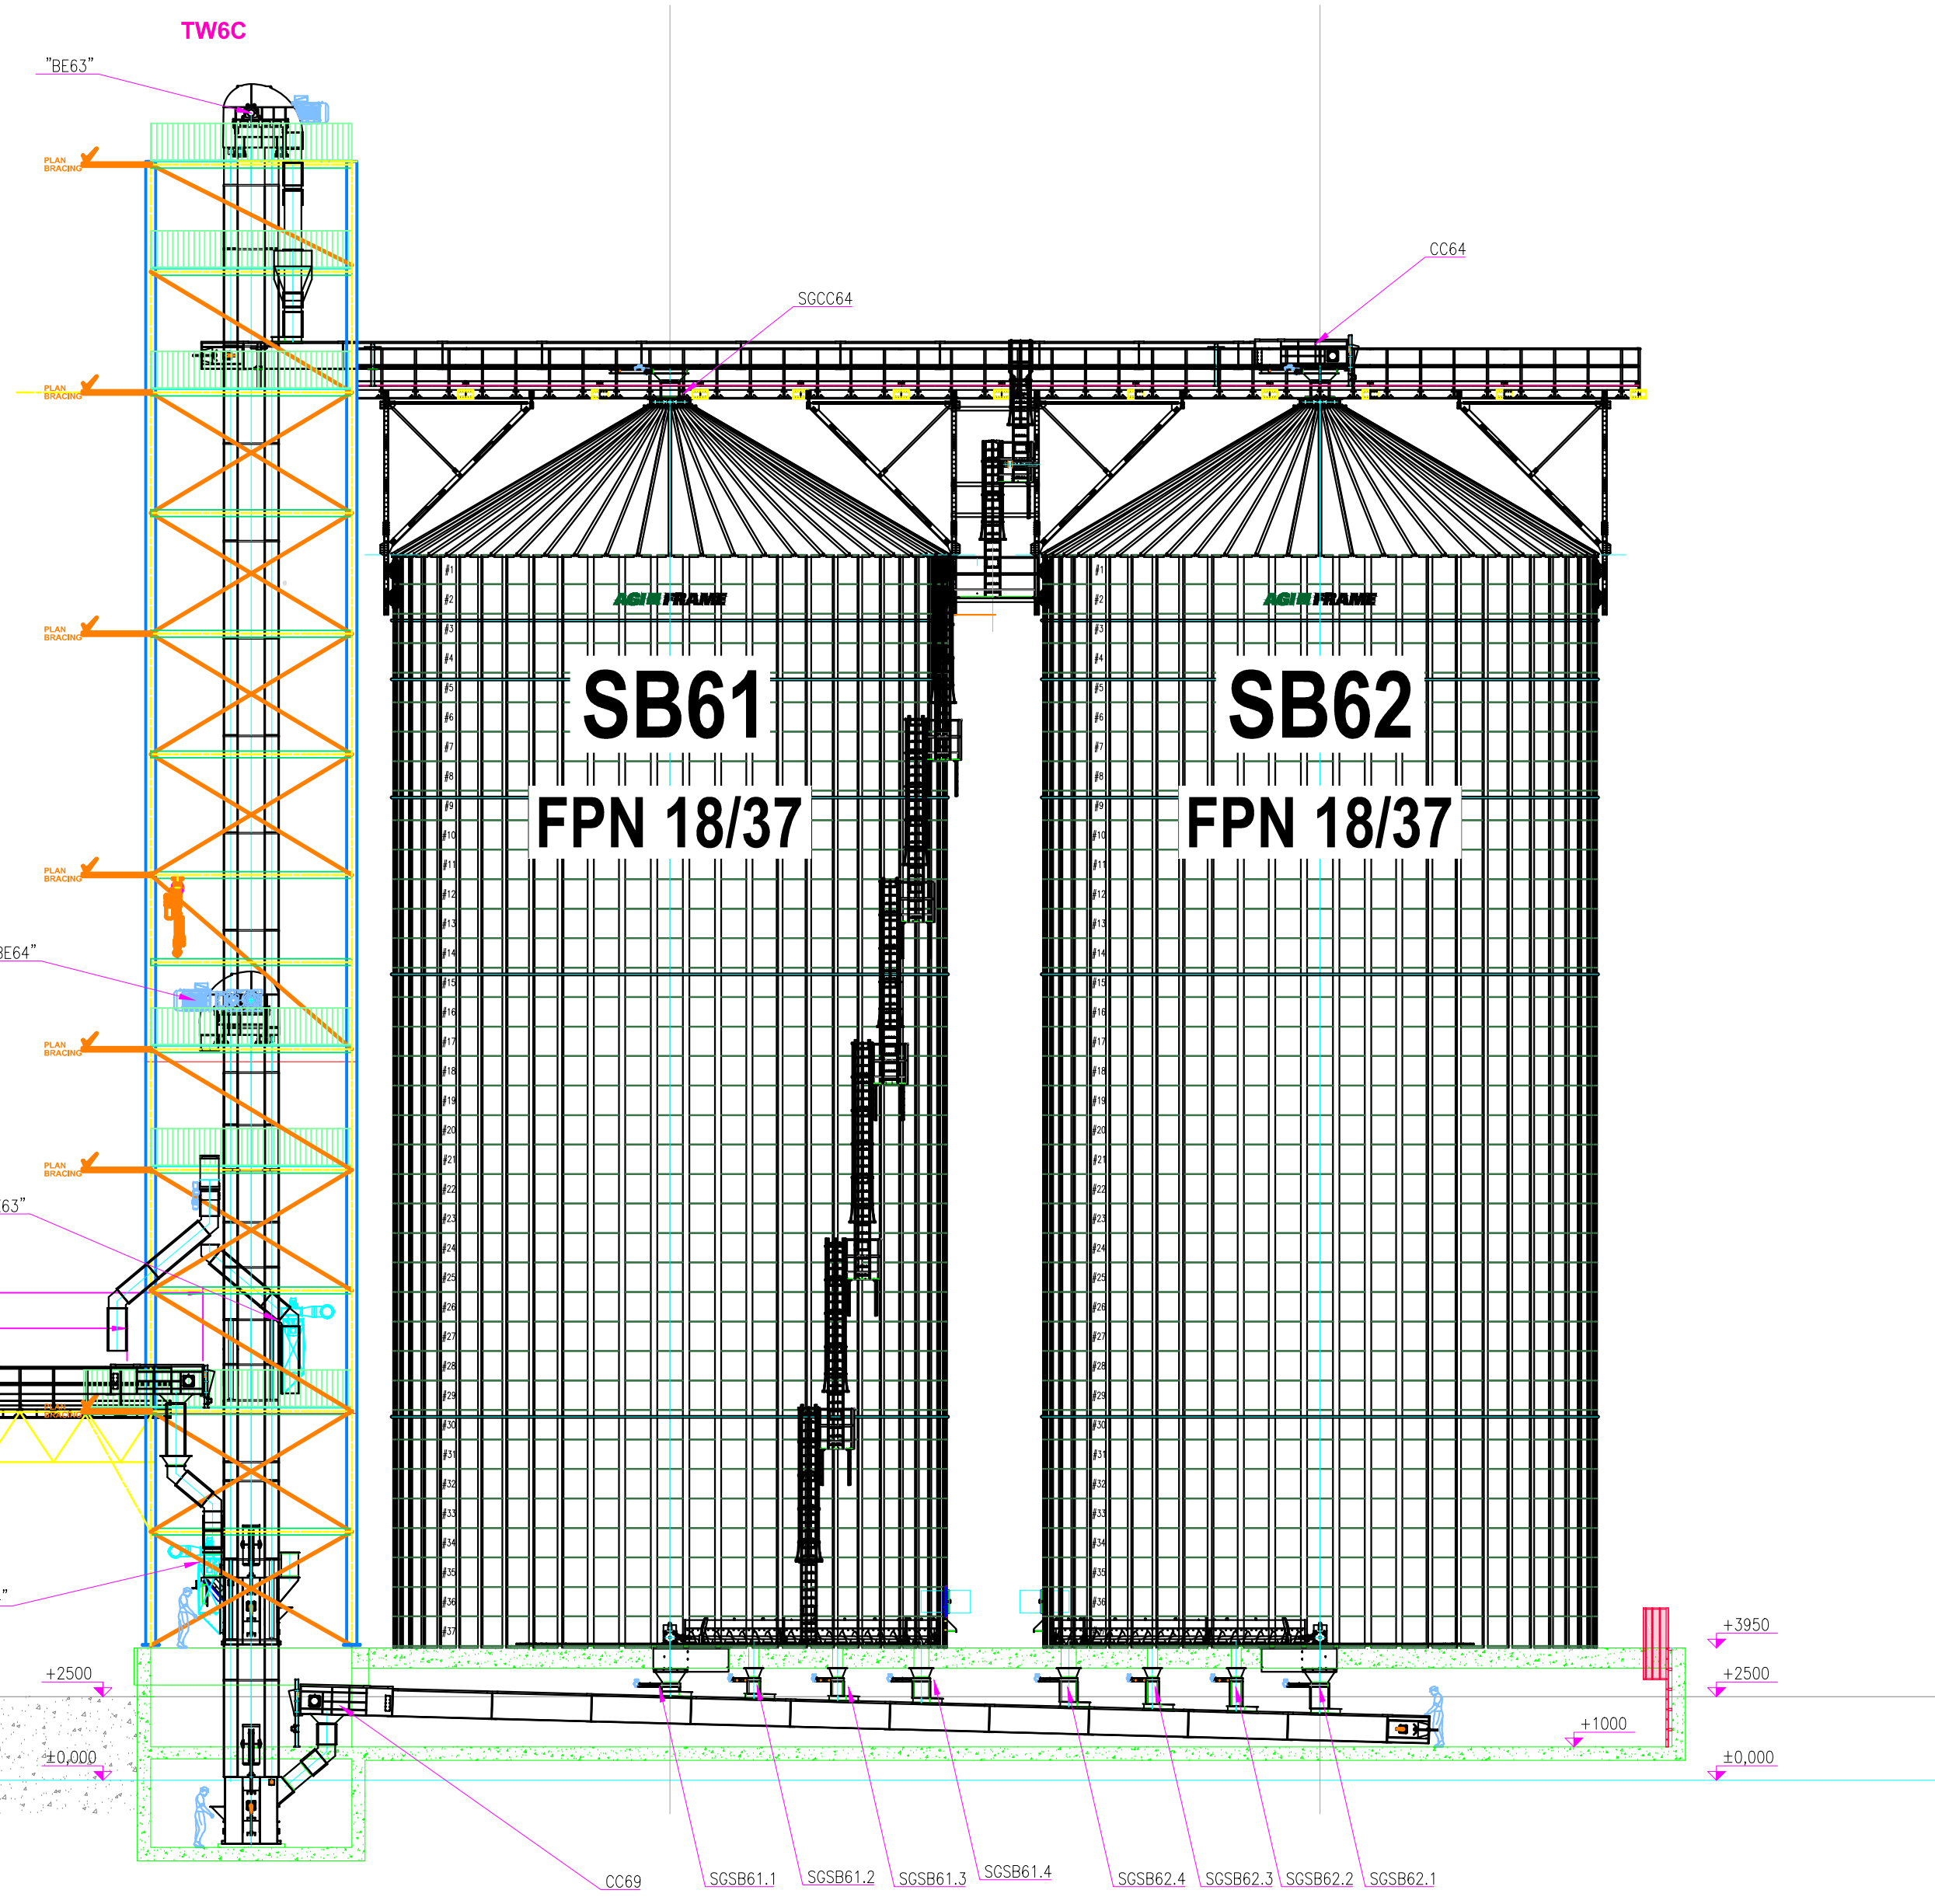

VERIFICATOR EXPERT	NUME	SEMNATURA	CERINTA	REFERAT/EXPERTIZA NR. DATA	
0	07.2025	Elaborare inițiala		ing. Marian Anton	
REVIZIE	DATA	DESCRIEREA REVIZIEI		NUME	SEMNATURA
		Nr.ordon. 002/01.03.2021, Persoana fizică, nr. 001/01.03.2021, Contabile 148/04.01.2021, nr. 001/01.03.2021 001/01.03.2021, nr. 001/01.03.2021 001/01.03.2021, nr. 001/01.03.2021		Beneficiar <b>S.C. COMVEX S.A.</b>	PROJECT NR.: PT2005-57
<b>S.C. TIAB S.A.</b> <b>Agentia Tiab Constanta</b>		<b>EXTINDER TERMINAL DE CEREALE LA DANA 80 ZONA EST DIN PORTUL CONSTANTA SUCEAVA</b>		FAZA: PT1 REVIZIA: 0	
SPECIFICATIE	NUME	SEMNATURA	SCARA:		
0	ing. Marian Anton		1:125		
Proiectat	ing. Gabriel Cantargiu				
Desenat	ing. Andrei Brinzo		07.2025		
				Titlu planșă:	
				Plan amplasare echipamente electrice	PLANSĂ NR.: IE02
REPRODUCEREA PARTIALĂ SAU INTEGRALĂ A PREZENTEI PLANȘE ARE ACCORDUL SCRIS AL S.C. TIAB S.A. ESTE INTERZISĂ.					