

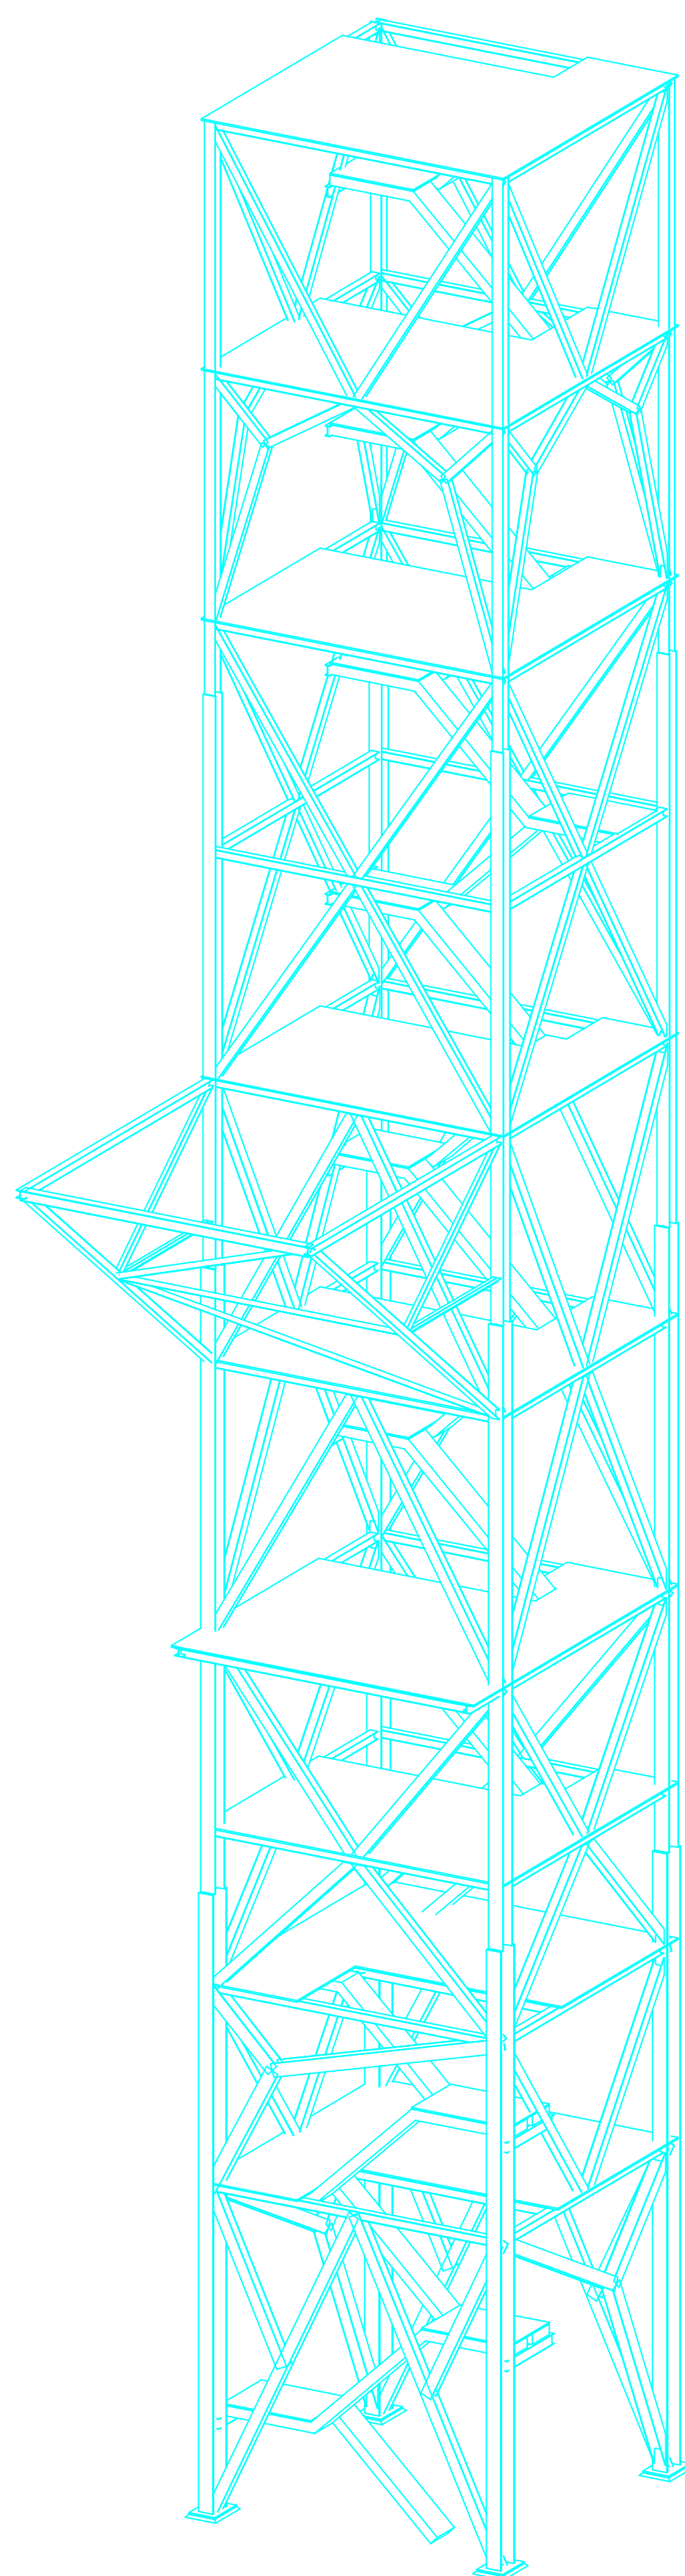


- Legenda
- Corp de iluminat linear cu led, min IP65, 2100lm, montaj pe carja
 - Corp de iluminat linear cu led, min IP65, cu acumulator 1,5h, 2100lm montaj pe carja
 - Cutie cu buton cu revenire (1N0 – Contact normal deschis cu revenire), montaj aparent
 - Doze de conexiuni pentru iluminat, min IP65
 - ⊗ Corp de iluminat de siguranta, cu led, min IP65, 2W, 1.5h, montaj aparent

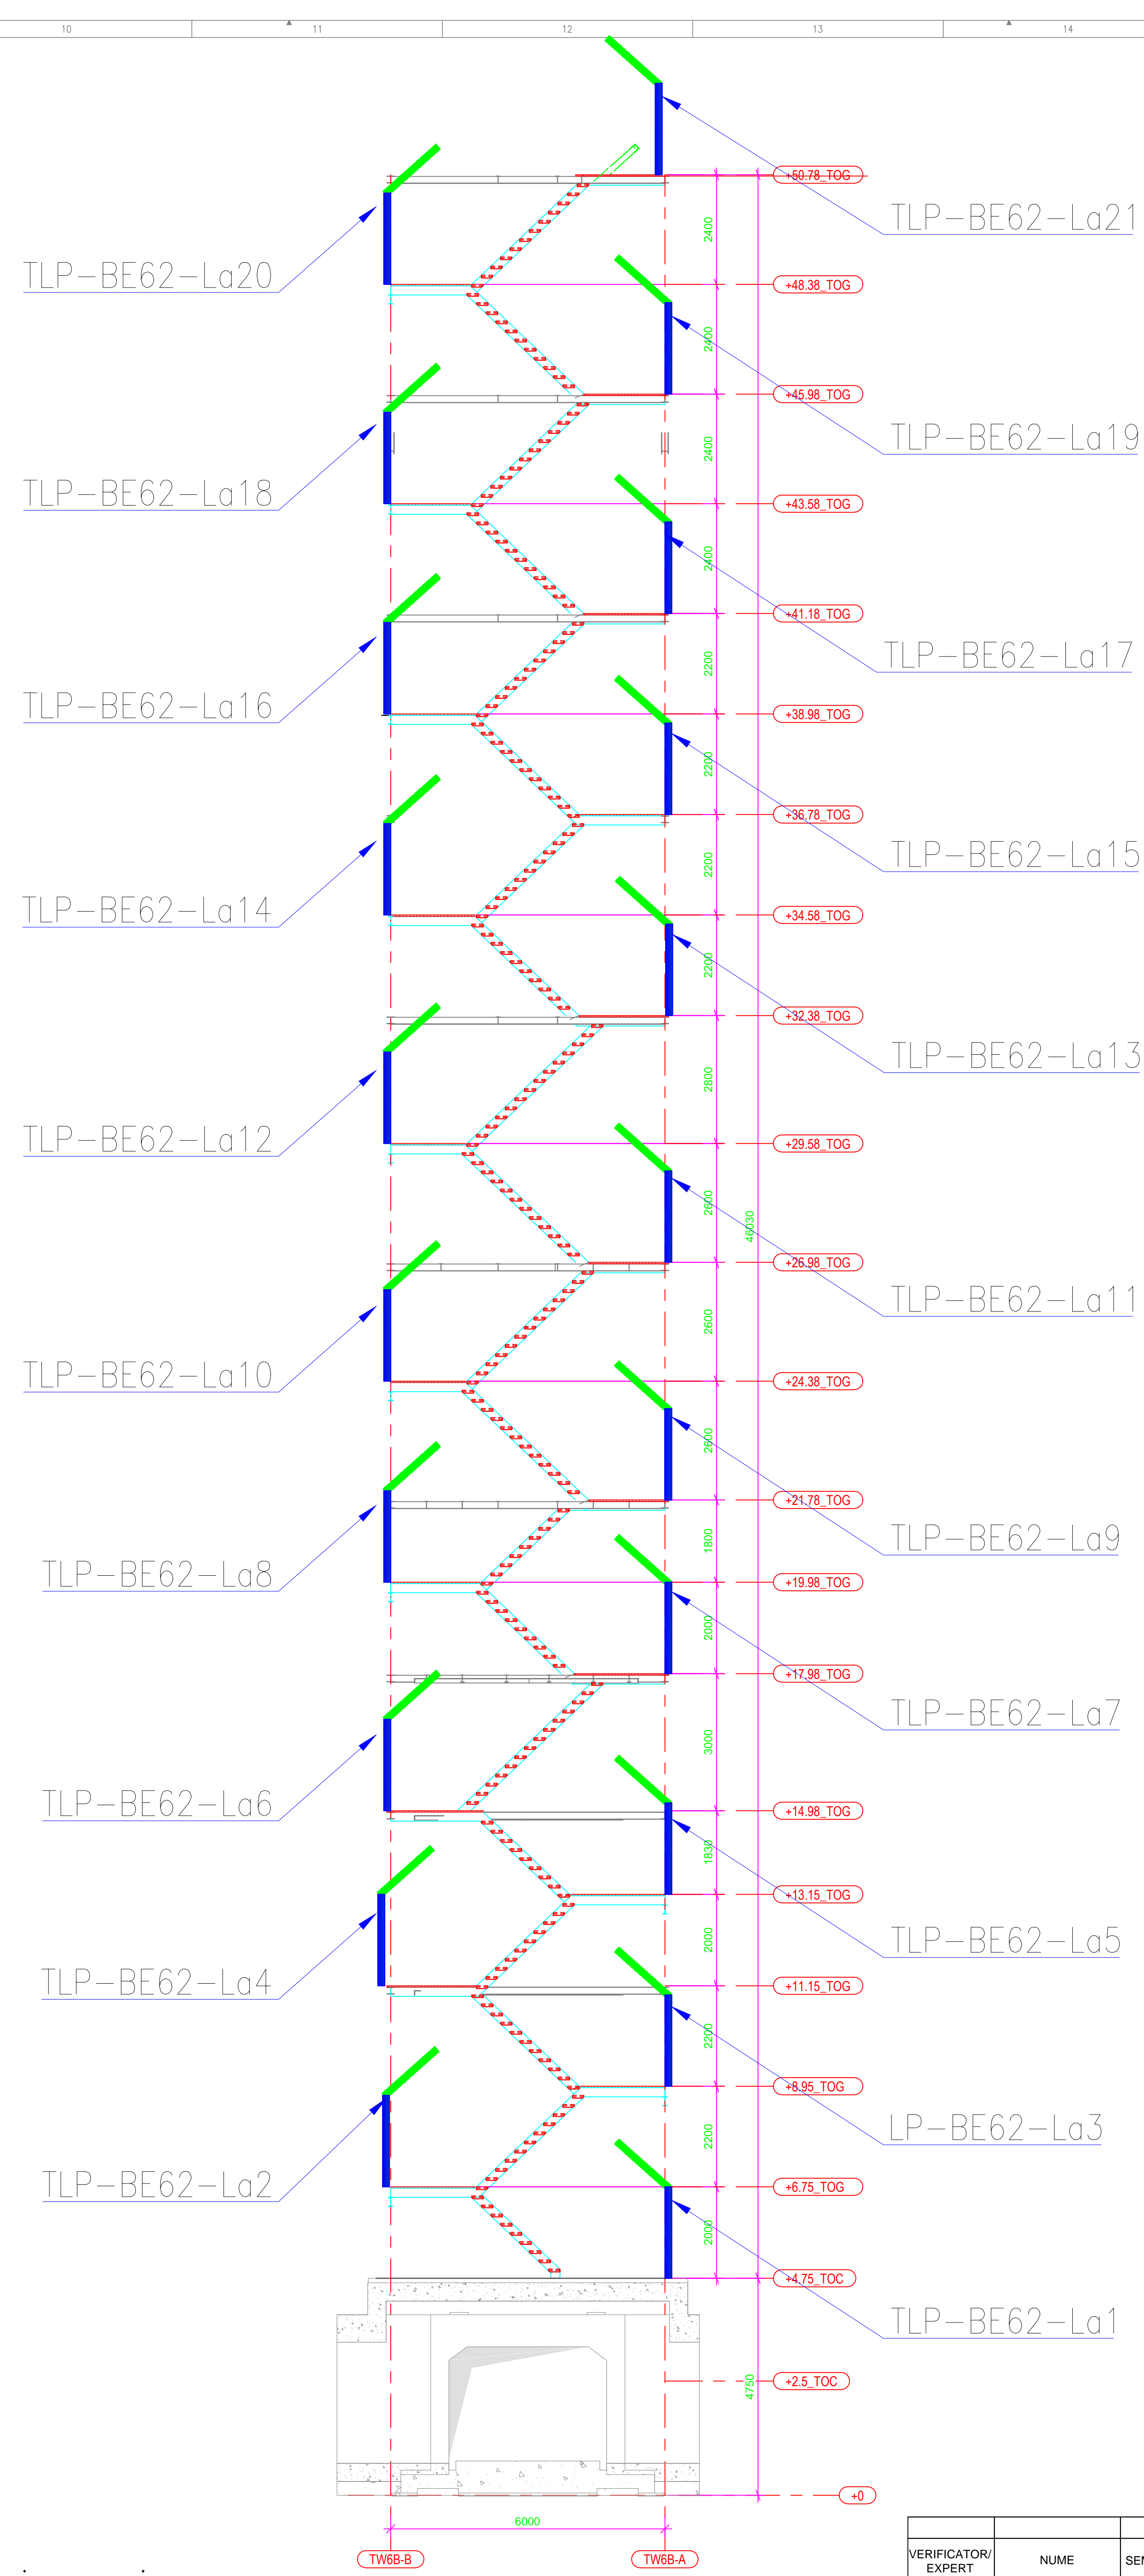

TW6B - 3D VIEW

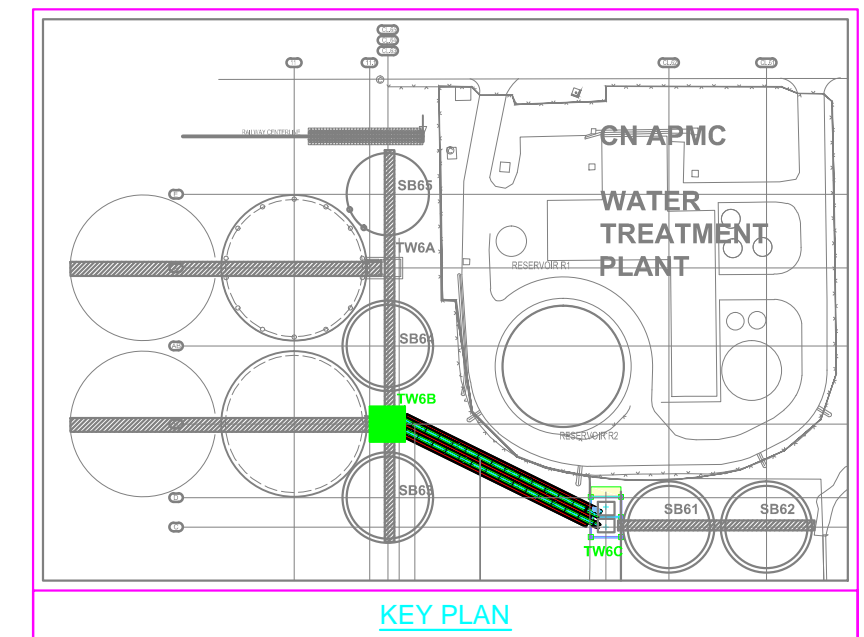

KEY PLAN

VERIFICATOR/ EXPERT	NUME	SEMNATURA	CERINTA	REFERAT/ EXPERTIZA NR./ DATA	
0	07.2025	Elaborare initiala		ing. Marian Anton	
REVIZIE	DATA	DESCRIEREA REVIZIEI		NUME	SEMNATURA
		S.C. TIAB S.A. Agentia TIAB Constanta		S.C. COMVEX S.A.	
SPECIFICATIE		NUME	SEMNATURA	SCARA:	FAZA:
Aprobat		ing. Marian Anton		1:125	PT
Proiectat		ing. Gabriel Catargiu		DATA:	REVIZIA:
Desenat		ing. Andrei Brnzoi			
				Titu proiect:	Plan amplasare iluminat turn TW6B
				Titu planșă:	Elevator BE62
					PLANSĂ NR.: IE10
REPRODUCEREA PARTIALA SAU INTEGRALA A PREZENTEI PLANȘE FARA ACORDUL SCRIS AL SC. TIAB S.A. ESTE INTERZISA					