



PLANS 1: VEDERE DIN SUS
DRAWING 1: PLAN VIEW

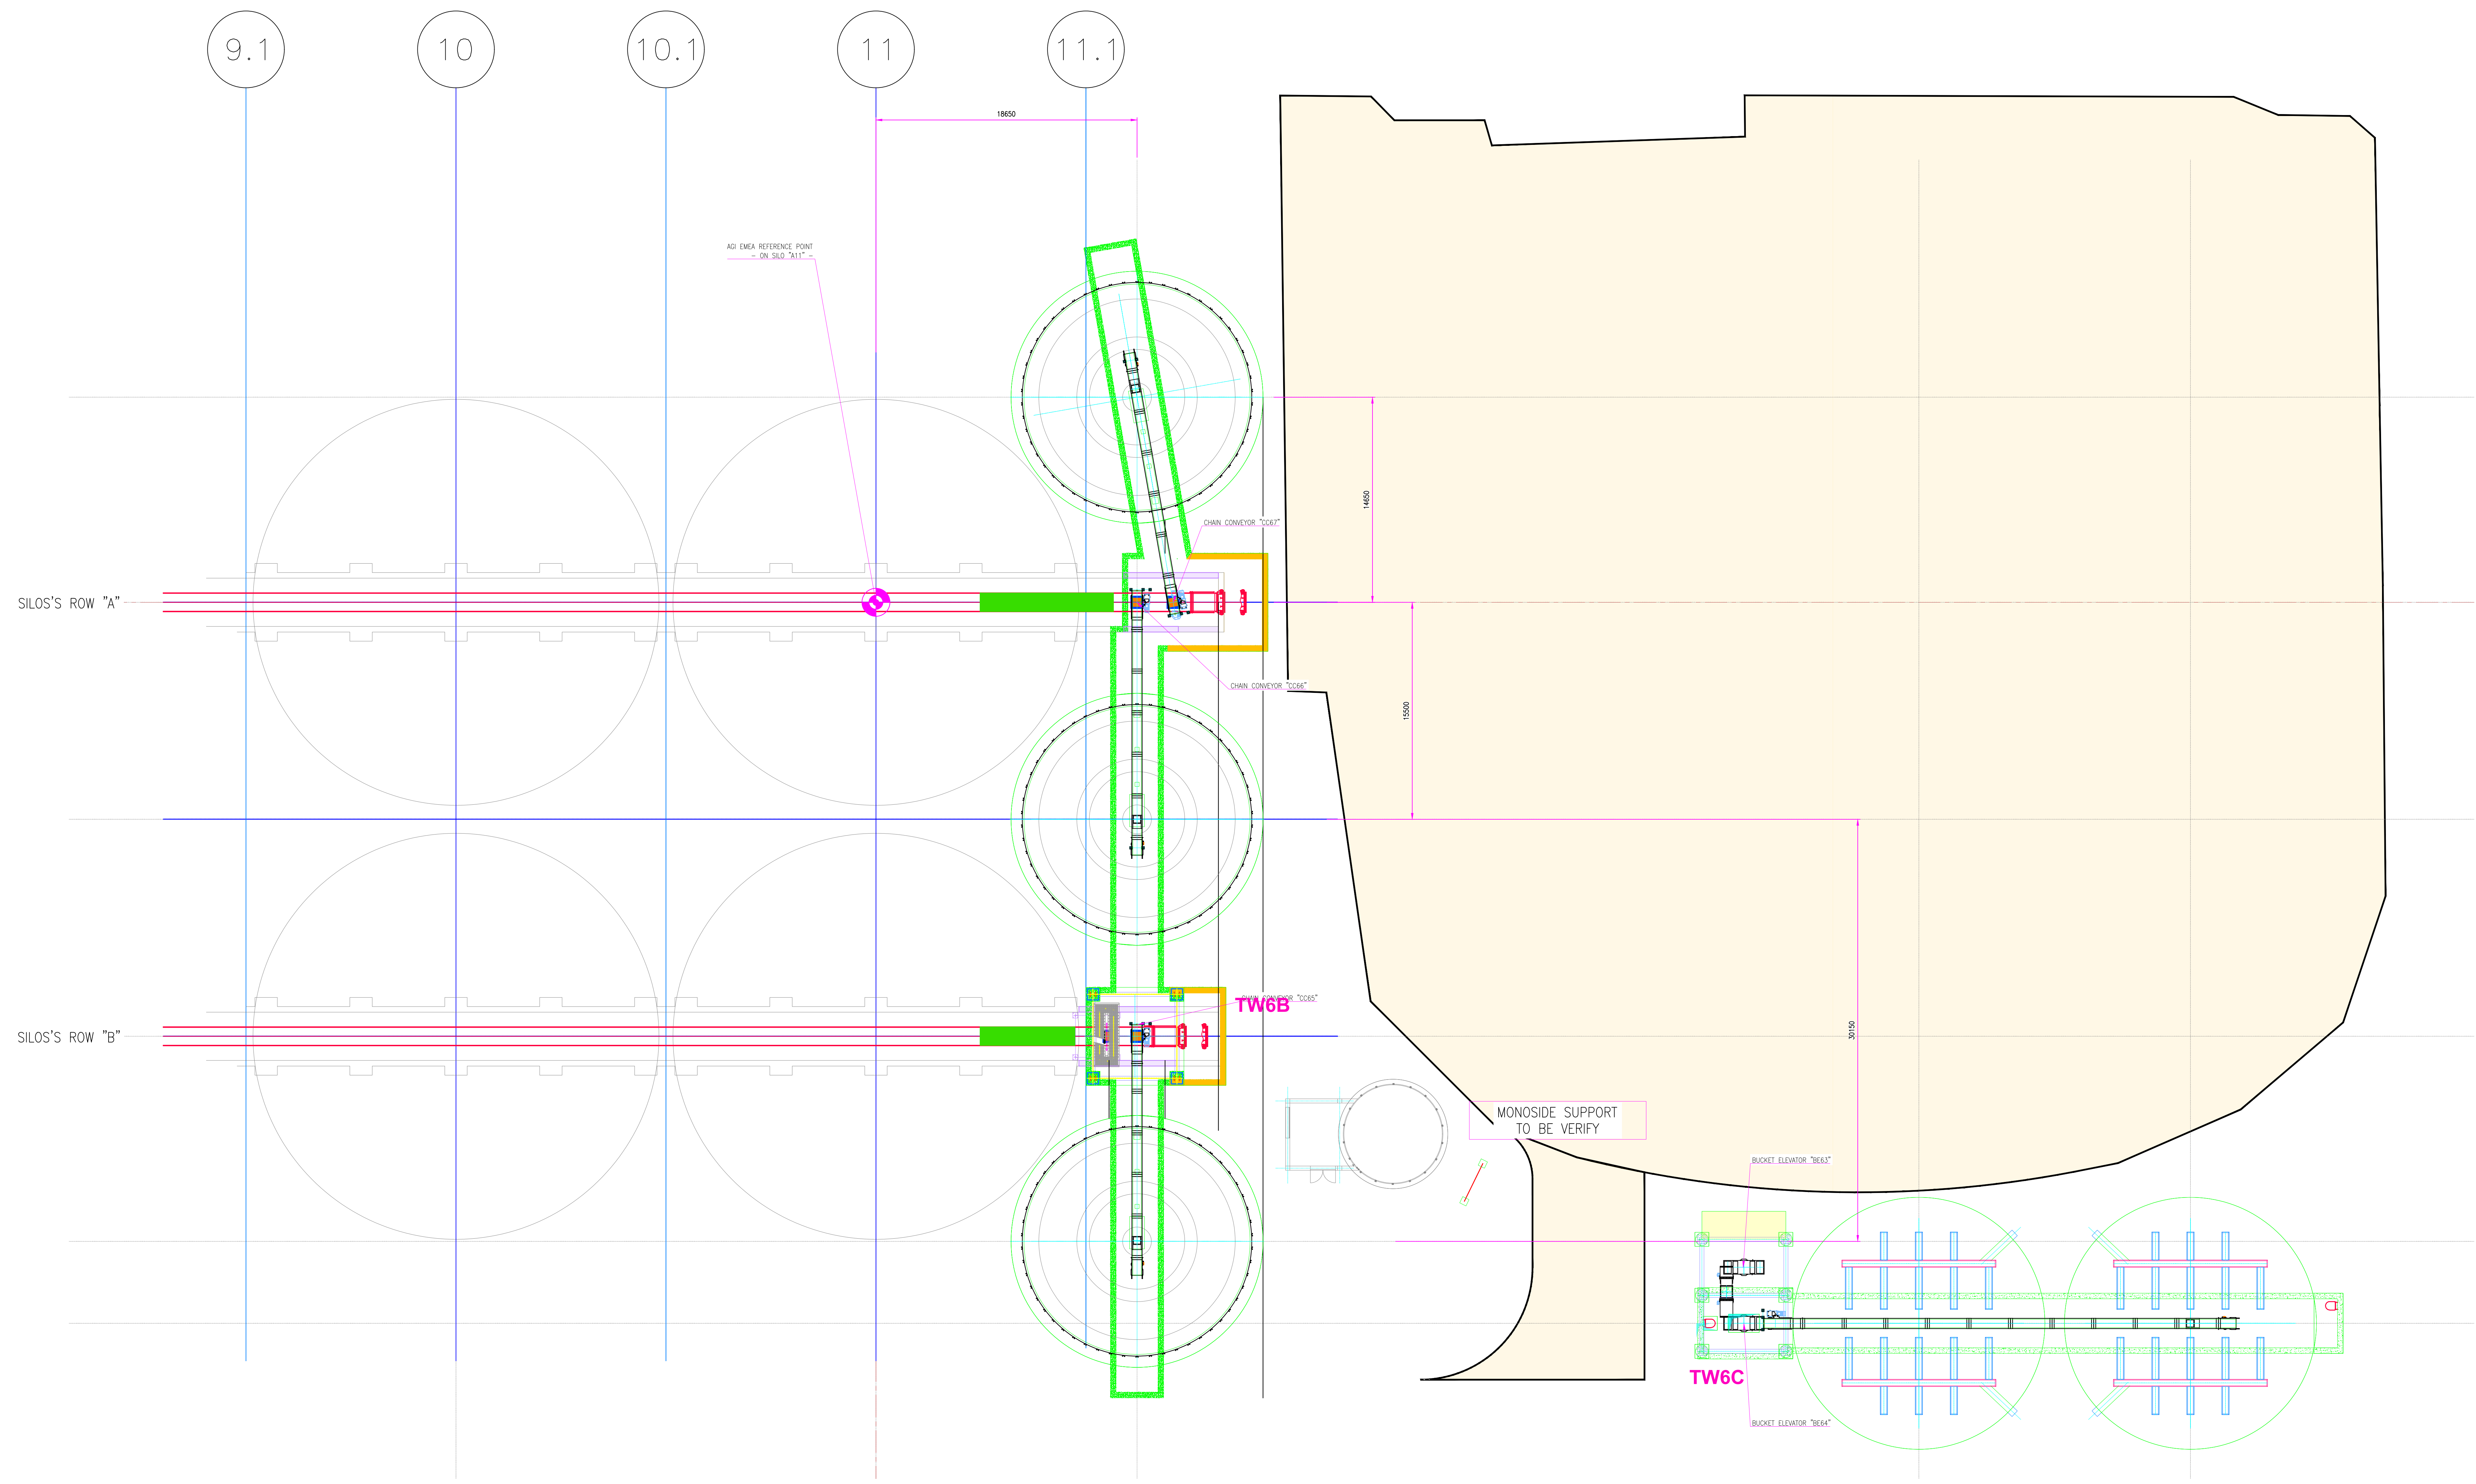


PLANSA 3: FUNDATII SI TUNELE
DRAWING 3: FOUNDATIONS AND TUNNELS


SECTION B-B

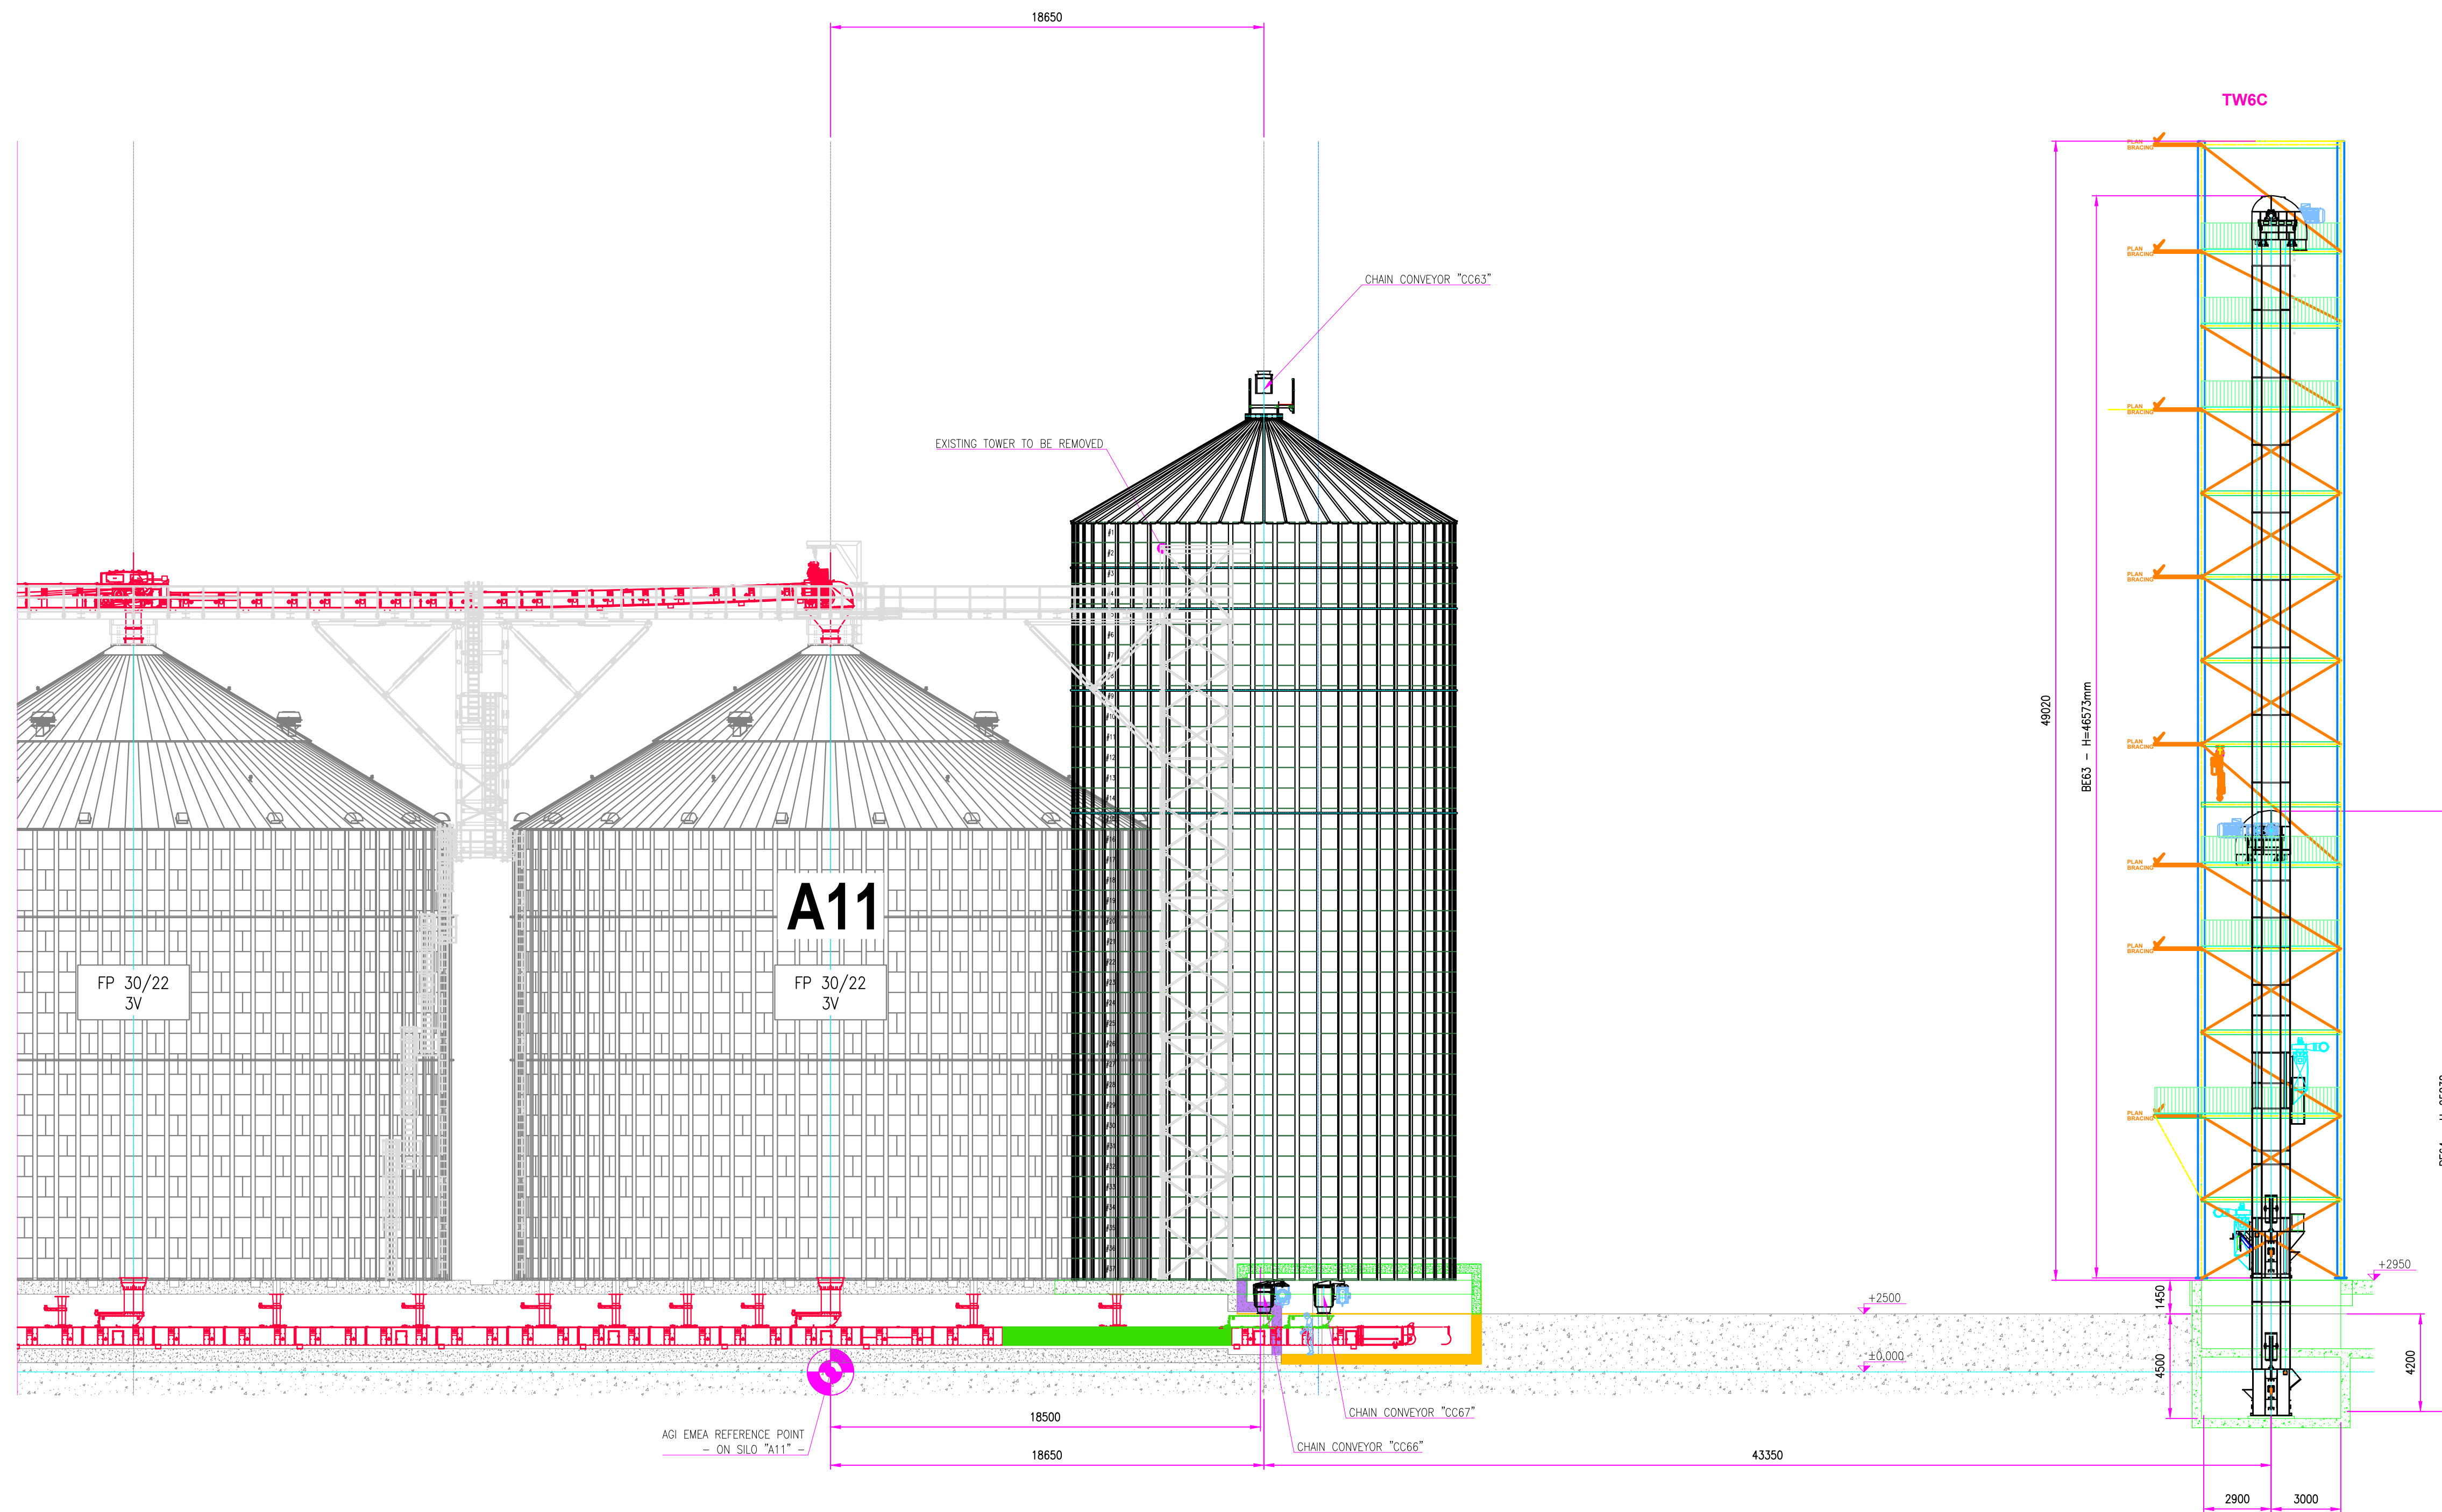



SECTION A-A

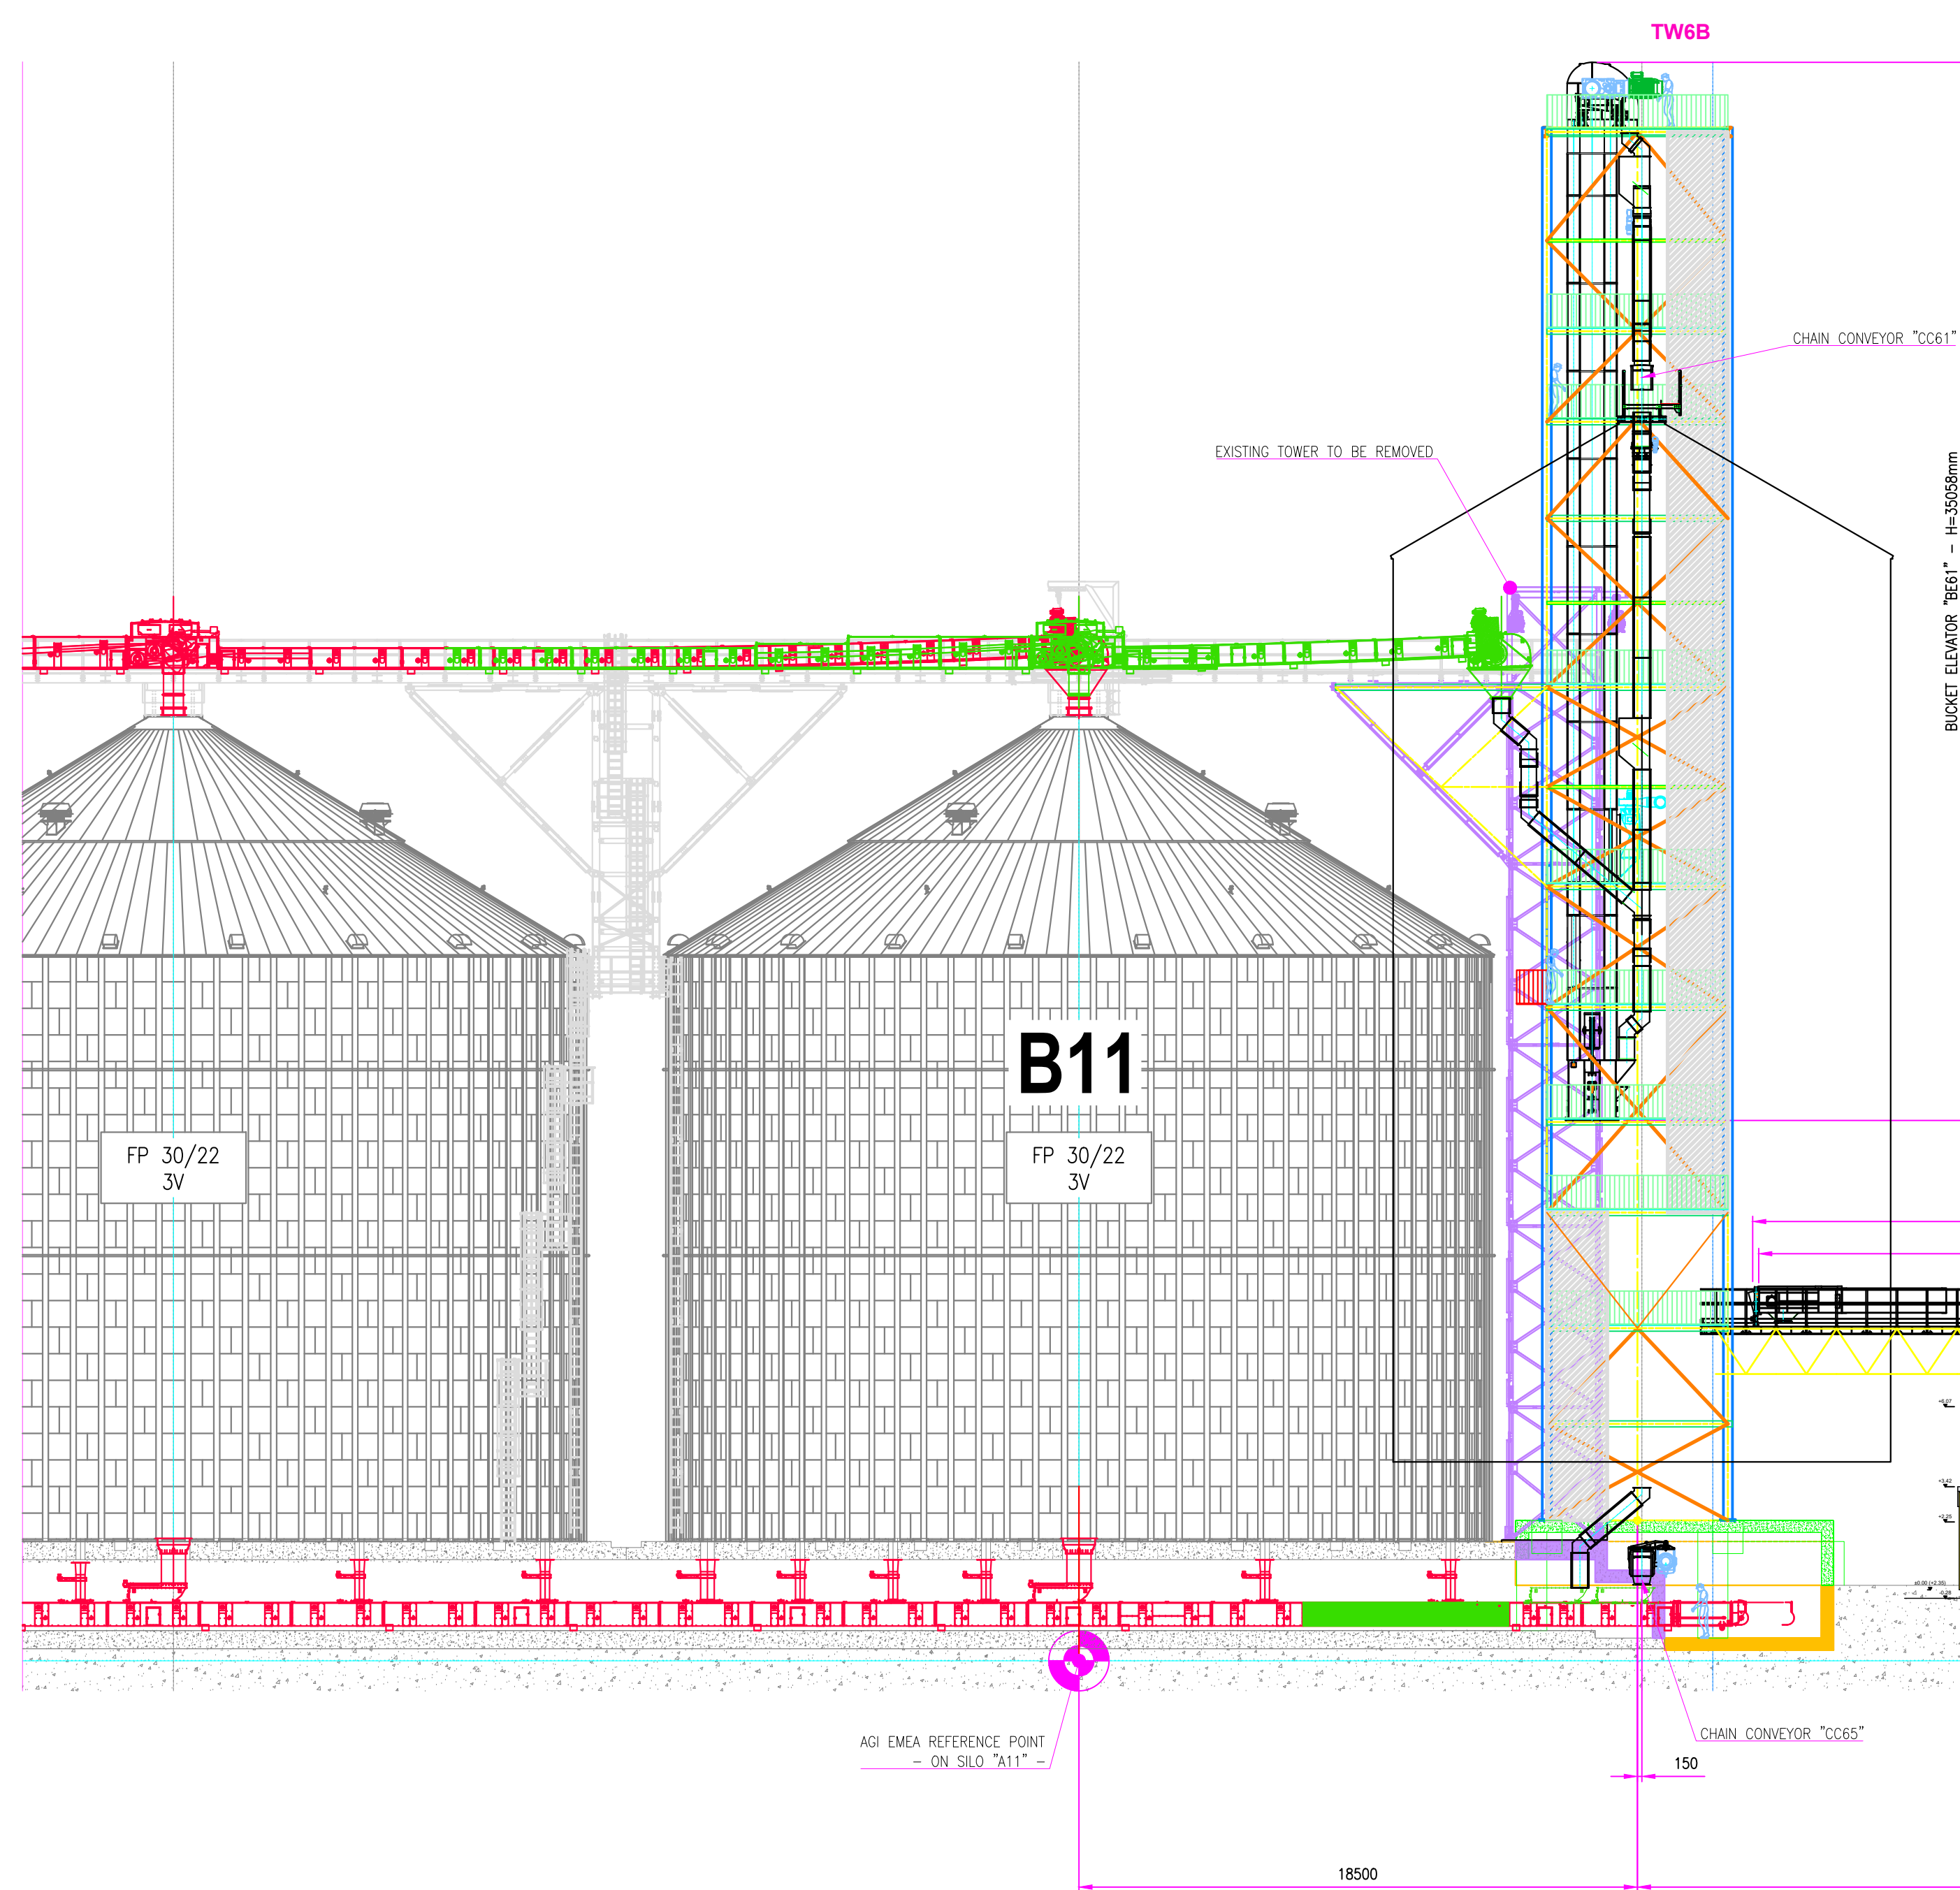

SECTION C-C

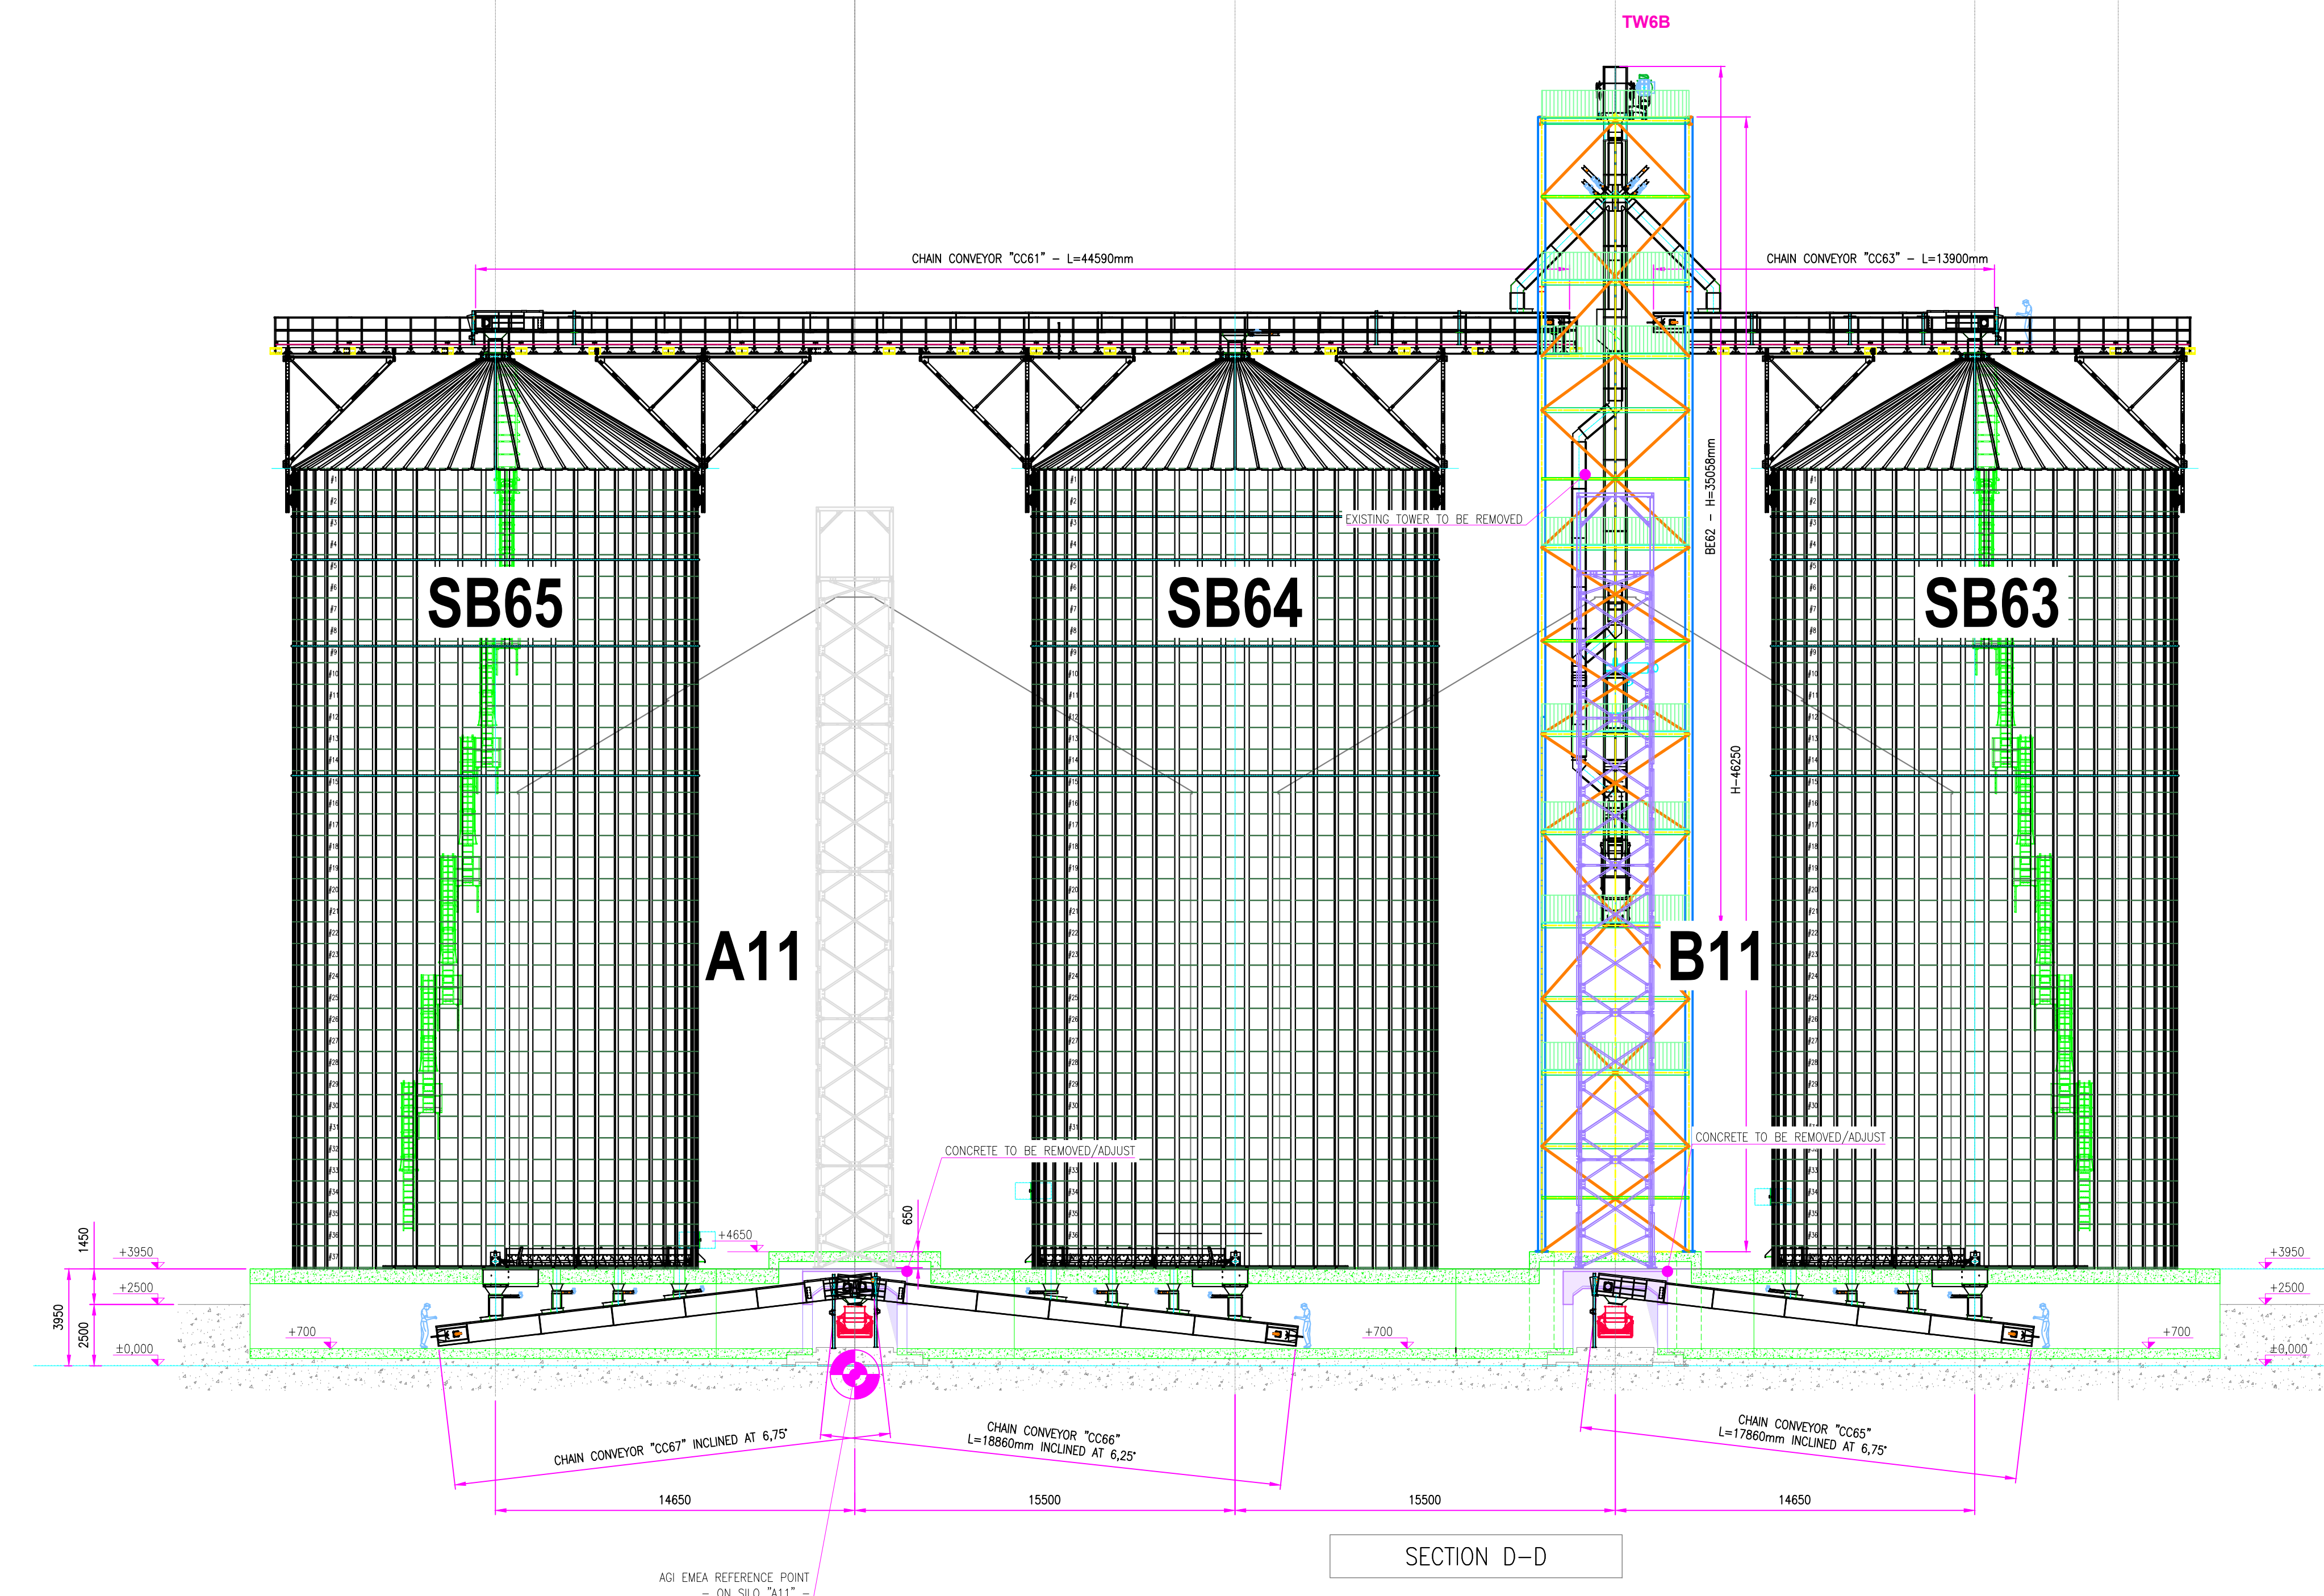

SECTION D-D

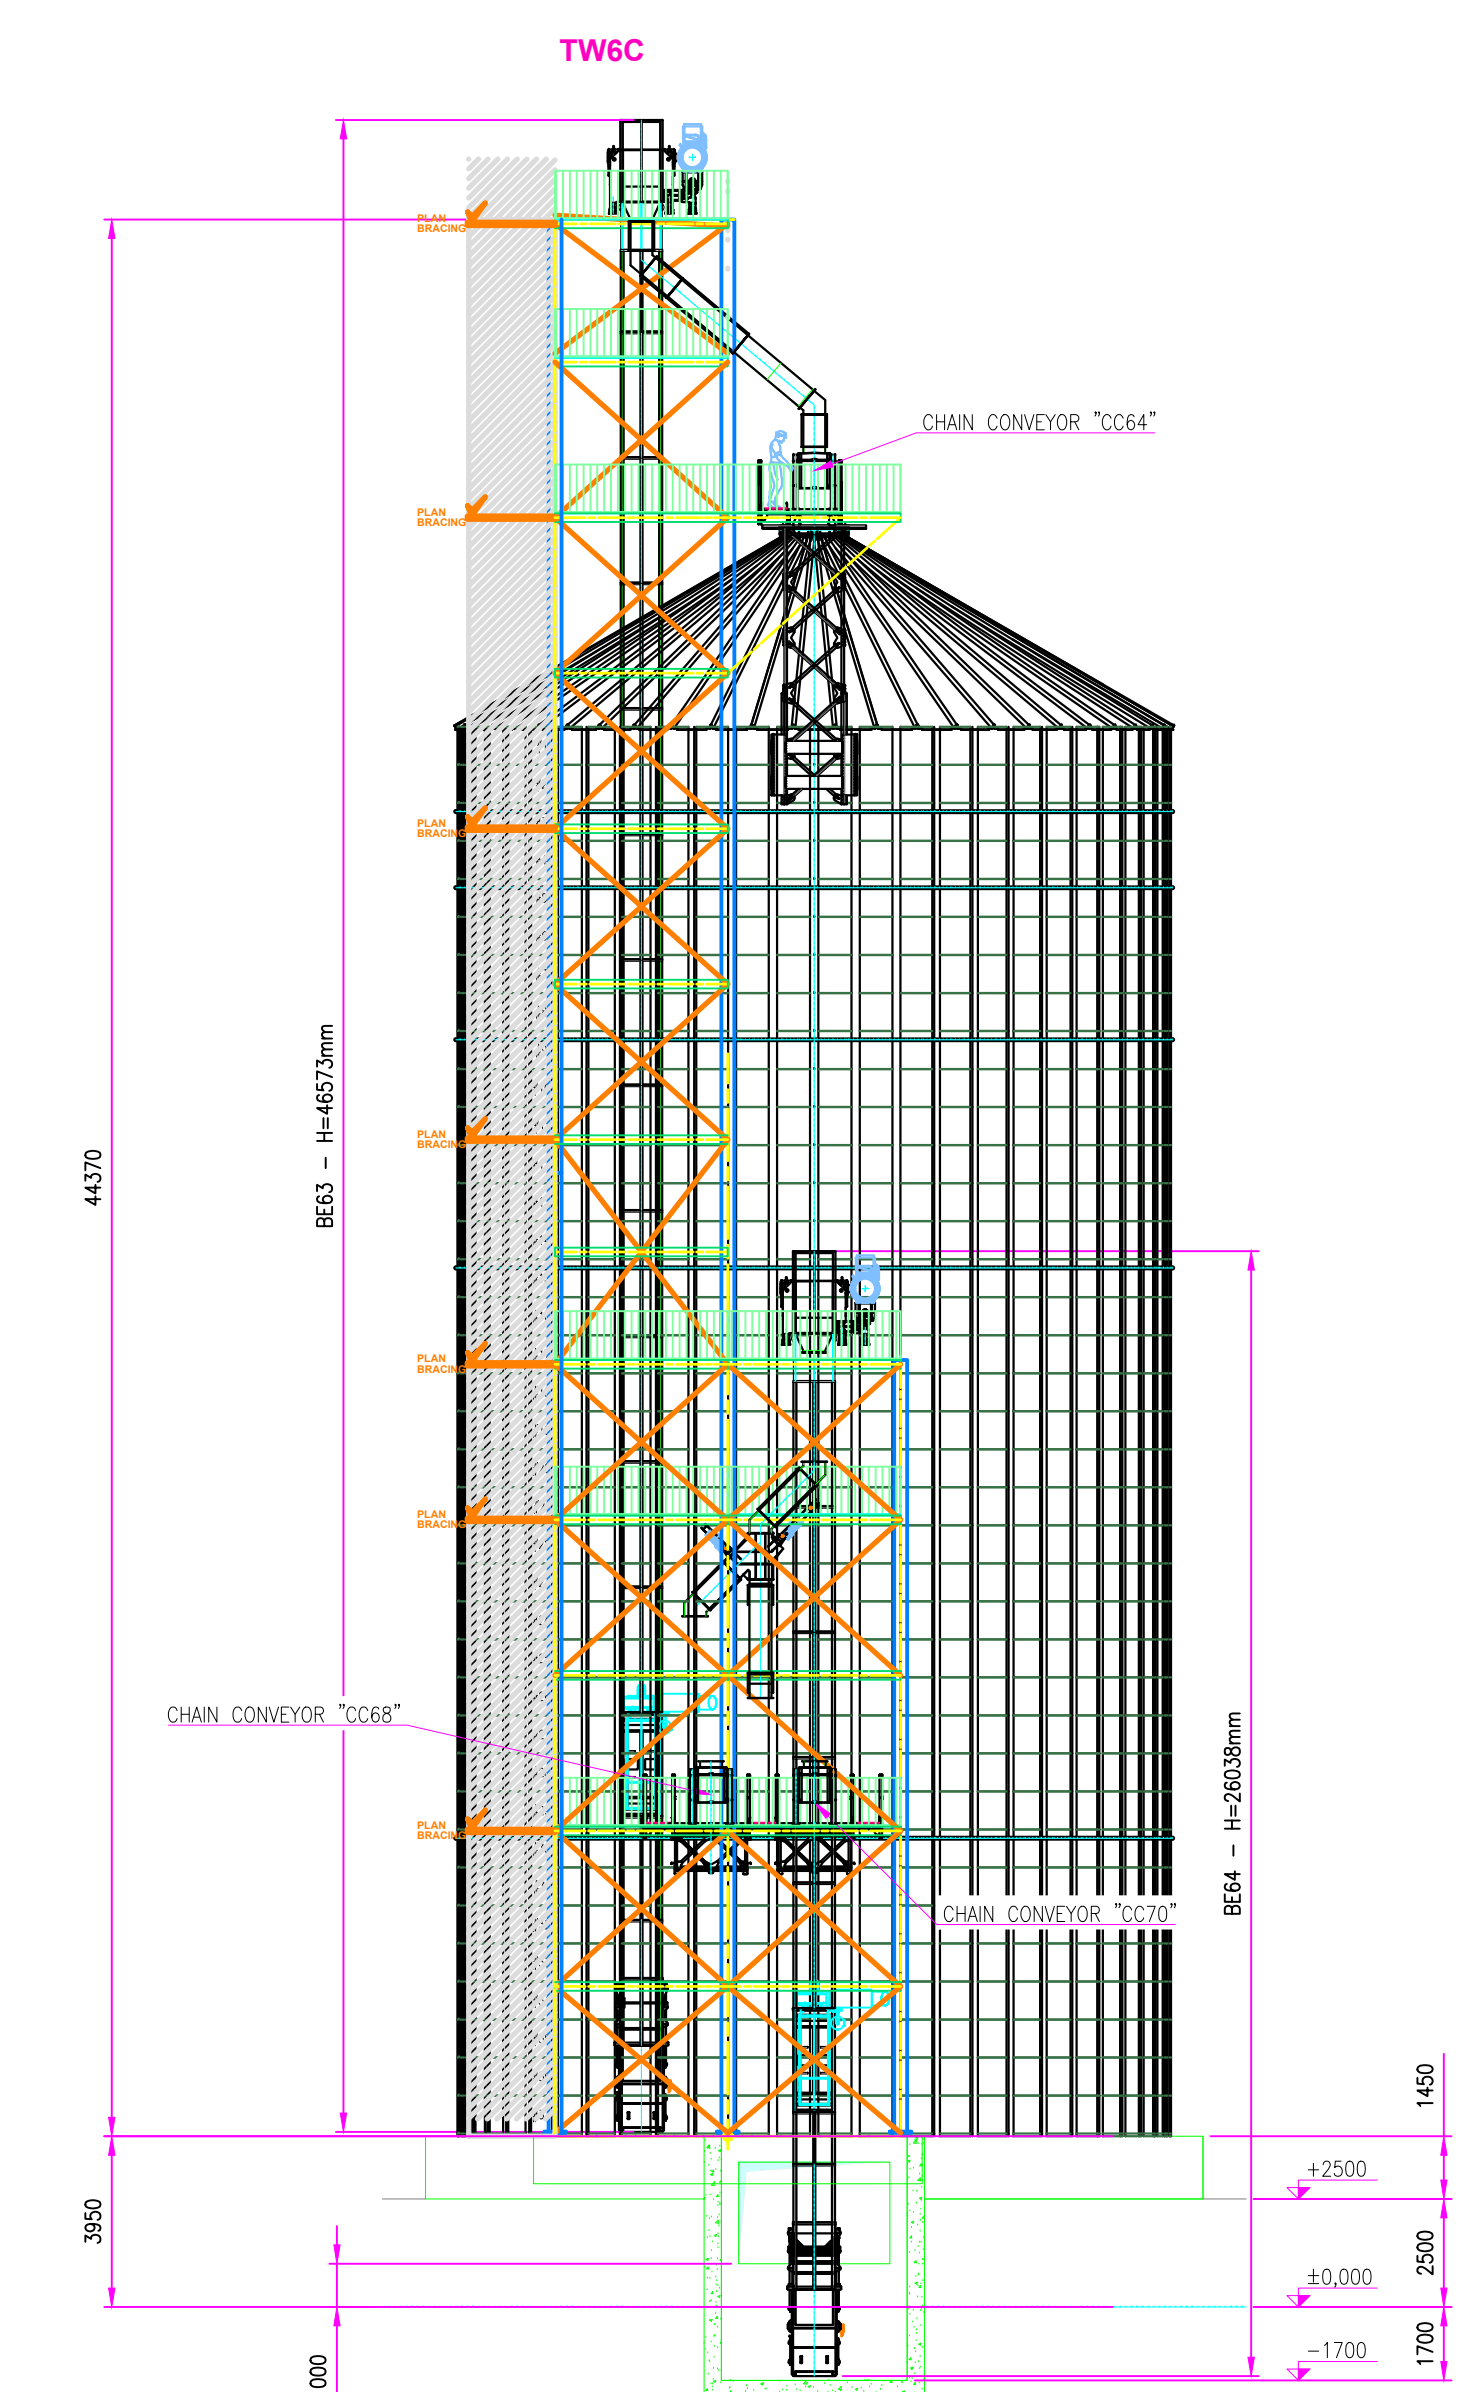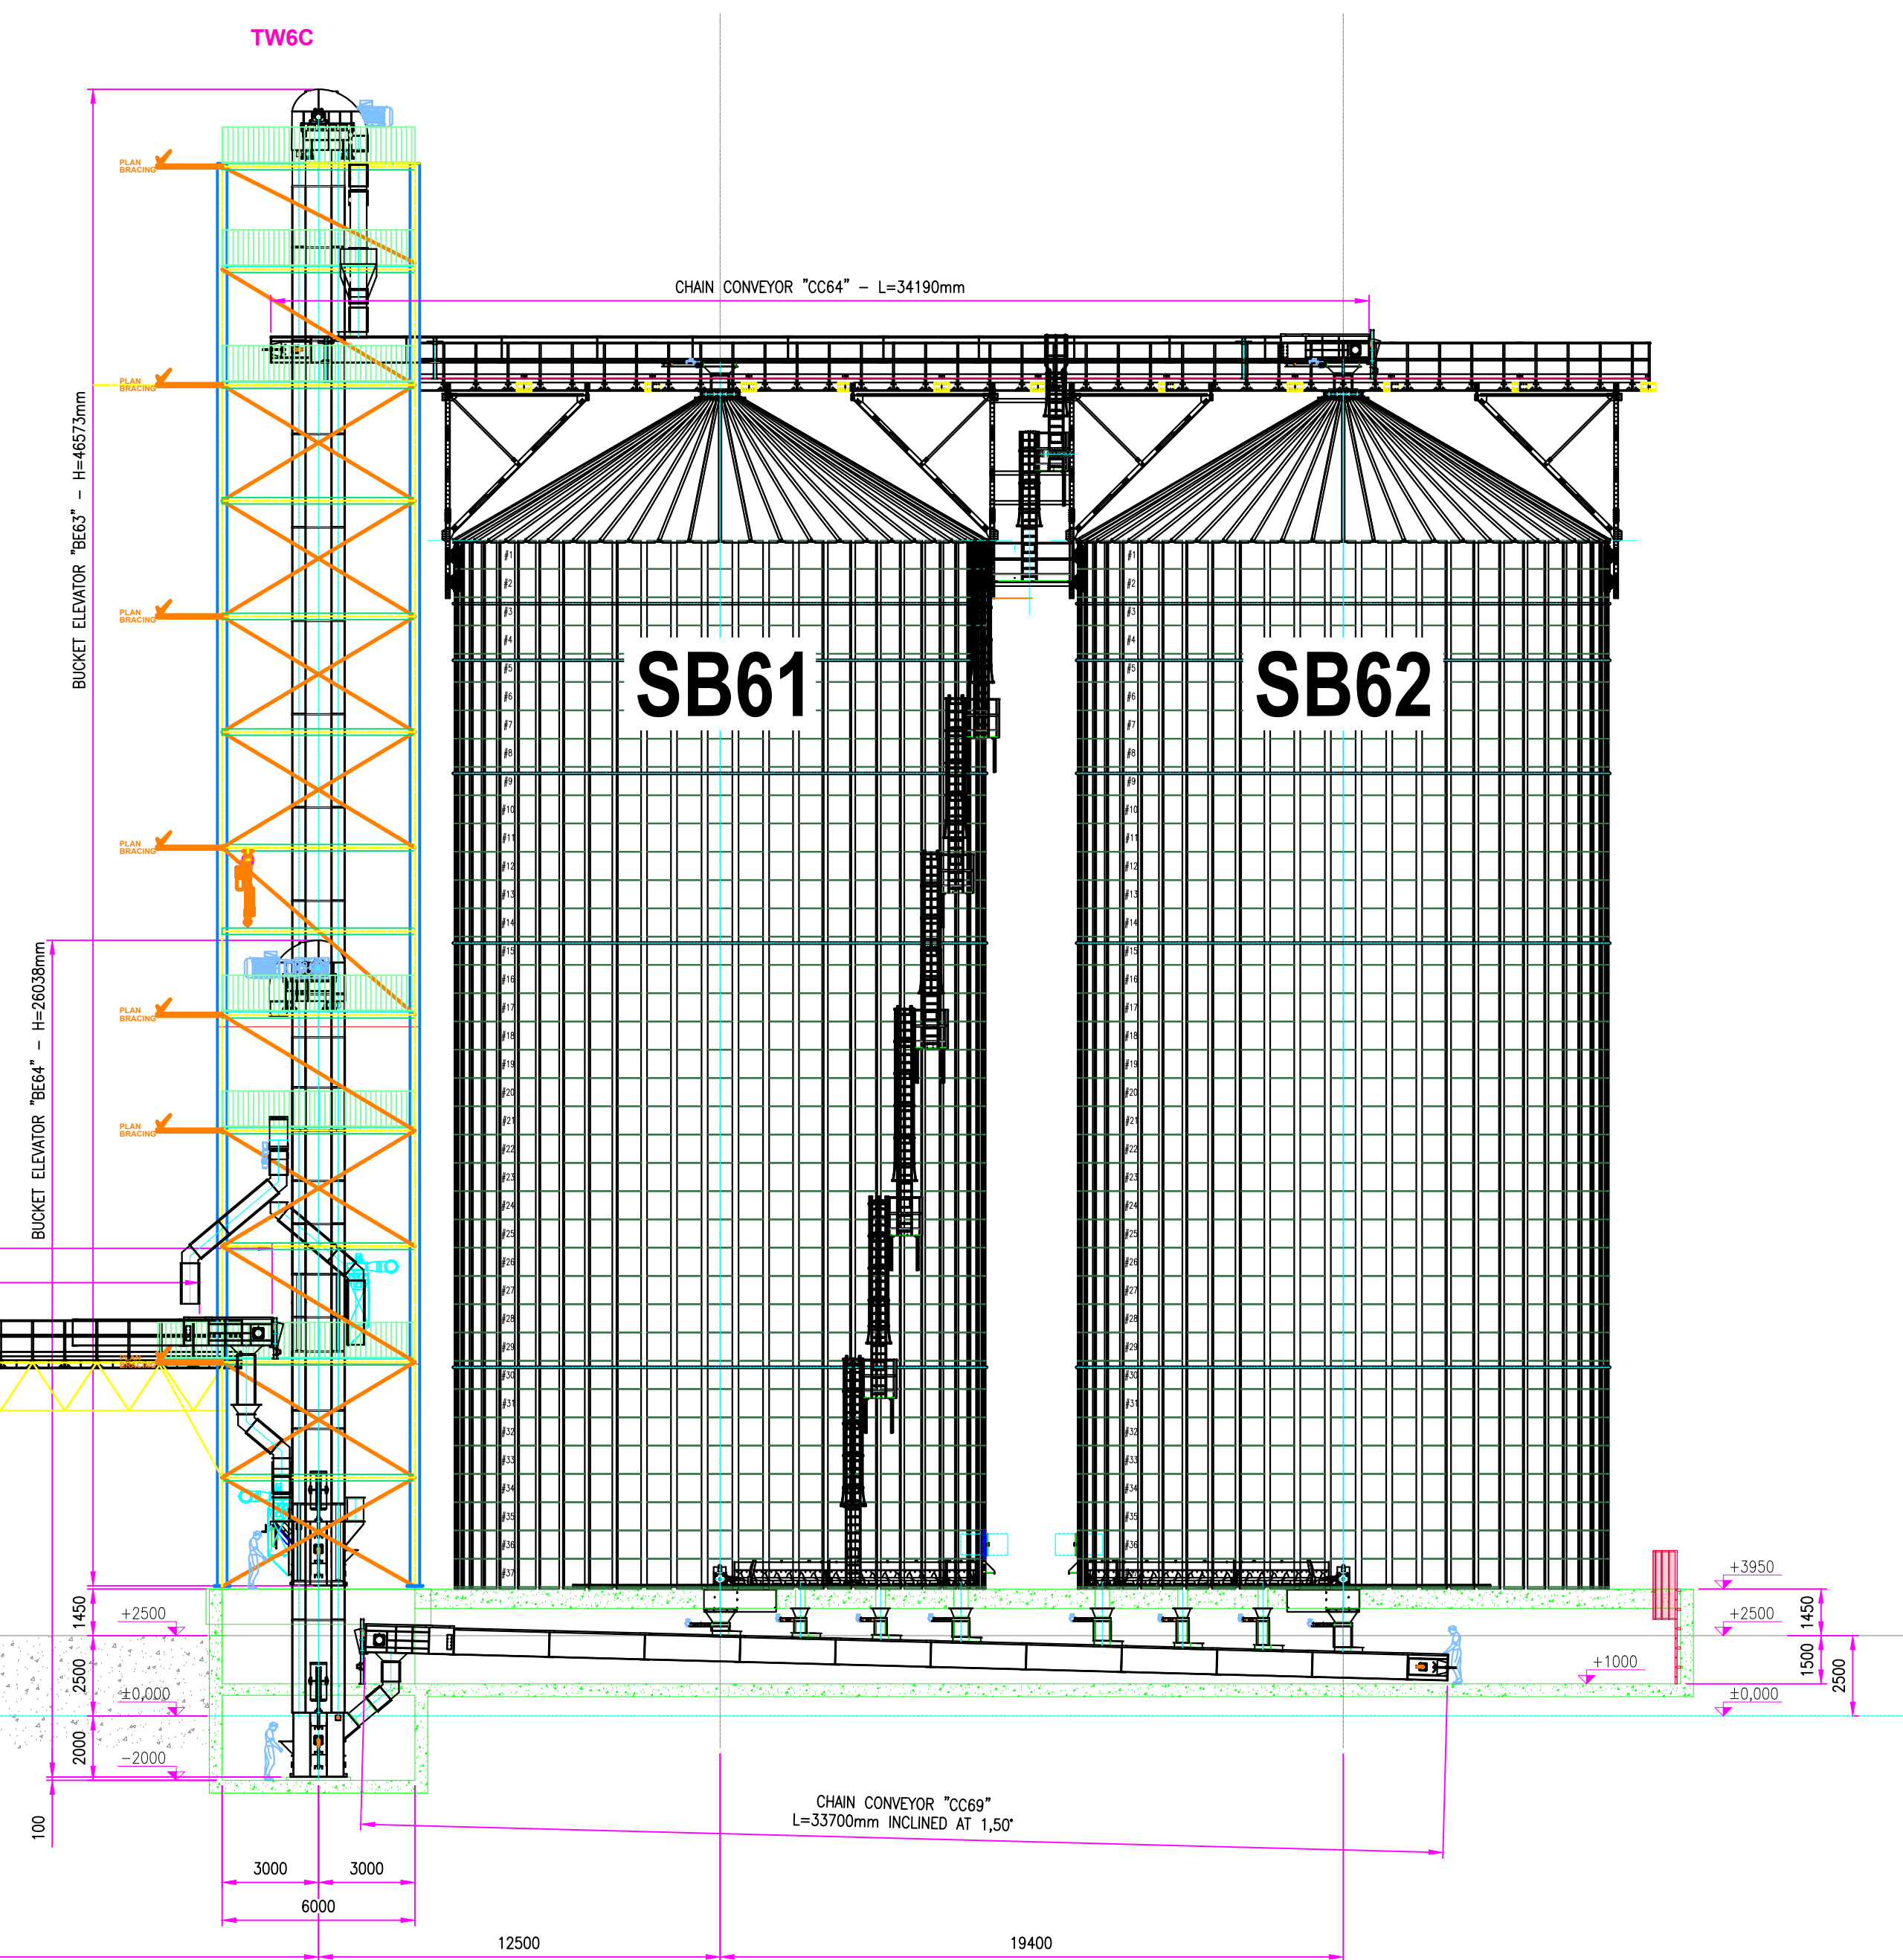PLANSA 4: SECTIUNI TIPICE
DRAWING 4: TYPICAL SECTIONS